

P:\AMER\PROJECTS\3\MW\GLOBAL\COM\AL\PROJECTS\3\DOCUMENTS\FC2\MIDNIGHT MINE\RD-RA\013-SHEET SET\2015-01-01\_BODR\_05\_STORAGE\_PONDS\5-1.dwg  
 E 2,310,000  
 N 3,555,000

REV	ISSUE	DESCRIPTION	TECH	ENG	DATE
3		ISSUED FOR 100% DESIGN	KR	SM	06-15
2		ISSUED FOR 90% DESIGN	KR	SM	07-14
1		ISSUED FOR 60% DESIGN	KT	SM	12-13
0		ISSUED FOR 30% DESIGN	DM	SM	12-12

**DISCLAIMER:**  
 THIS DRAWING WAS DEVELOPED THROUGH THE APPLICATION OF PROFESSIONAL ENGINEERING SKILL AND PROPRIETARY METHODOLOGIES, PROCESSES AND KNOW HOW OF MWH AS AUTHOR PURSUANT TO THE TERMS OF A CONTRACTUAL SCOPE OF WORK GOVERNING ITS PREPARATION. THIS DRAWING MAY NOT BE USED OR MODIFIED OTHER THAN IN STRICT ACCORDANCE WITH THE TERMS OF THE GOVERNING CONTRACT AND SCOPE OF WORK OR OTHERWISE ABSENT THE INVOLVEMENT AND CONSENT OF THE AUTHOR. ANY ALTERATION OR ADAPTATION OF THIS DRAWING SHALL BE CONSISTENT WITH THE AUTHOR'S CONTRACTUAL AND PROPRIETARY RIGHTS AND BE AT USER'S SOLE RISK AND WITHOUT ANY LIABILITY OR LEGAL RESPONSIBILITY OF MWH.

**DRAWING REFERENCE(S):**  
 \* EXISTING TOPOGRAPHY BASED UPON LIDAR MAPPING BY SPATIAL INTEL 2010, WASHINGTON STATE PLANE-NORTH, NAD83/NAVOD88.  
 \* PRELIMINARY TOPOGRAPHY AND PIT EXCAVATION TOPOGRAPHY BASED UPON INFORMATION PREPARED BY USMA, INC. 1995 AND PROVIDED BY DAWN MINING COMPANY, LLC ORIGINAL COORDINATE SYSTEM USED IN USMA MAPPING (NAD83/NAVOD88) HAS BEEN CONVERTED TO WASHINGTON STATE PLANE-NORTH, NAD83/NAVOD88 COORDINATES.  
 \* CONTOURS SHOWN REPRESENT CONDITIONS AT THE END OF PHASE 2.



DESIGNED BY	S MCMANUS	06-15
DRAWN BY	C ESPOSITO	06-15
CHECKED BY	T KELLEY	06-15
APPROVED BY	C STRACHAN	06-15
PROJECT MANAGER	V DRAIN	06-15



PROJECT LOCATION	WELLPINIT, WASHINGTON	
PROJECT	MIDNITE MINE	
TITLE	STORAGE PONS GENERAL LAYOUT	

SHEET	5-1	REVISION	3
	FILE NAME		5-1

P:\AMER\PROJECTS\3\MW\GLOBAL.COM\AM\PROJECTS\3\DOCUMENTS\FC23\_NEWMONT\MIDNIGHT MINE\RD-RA\013-SHEET SET\2015-01-01\_BODR\_05\_STORAGE\_PONDS\5-2.dwg

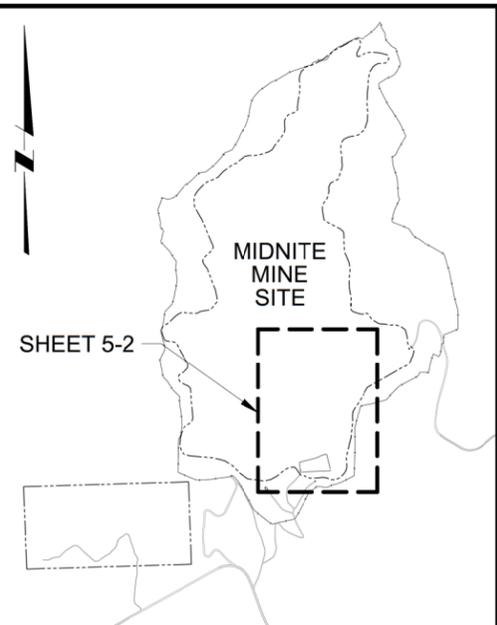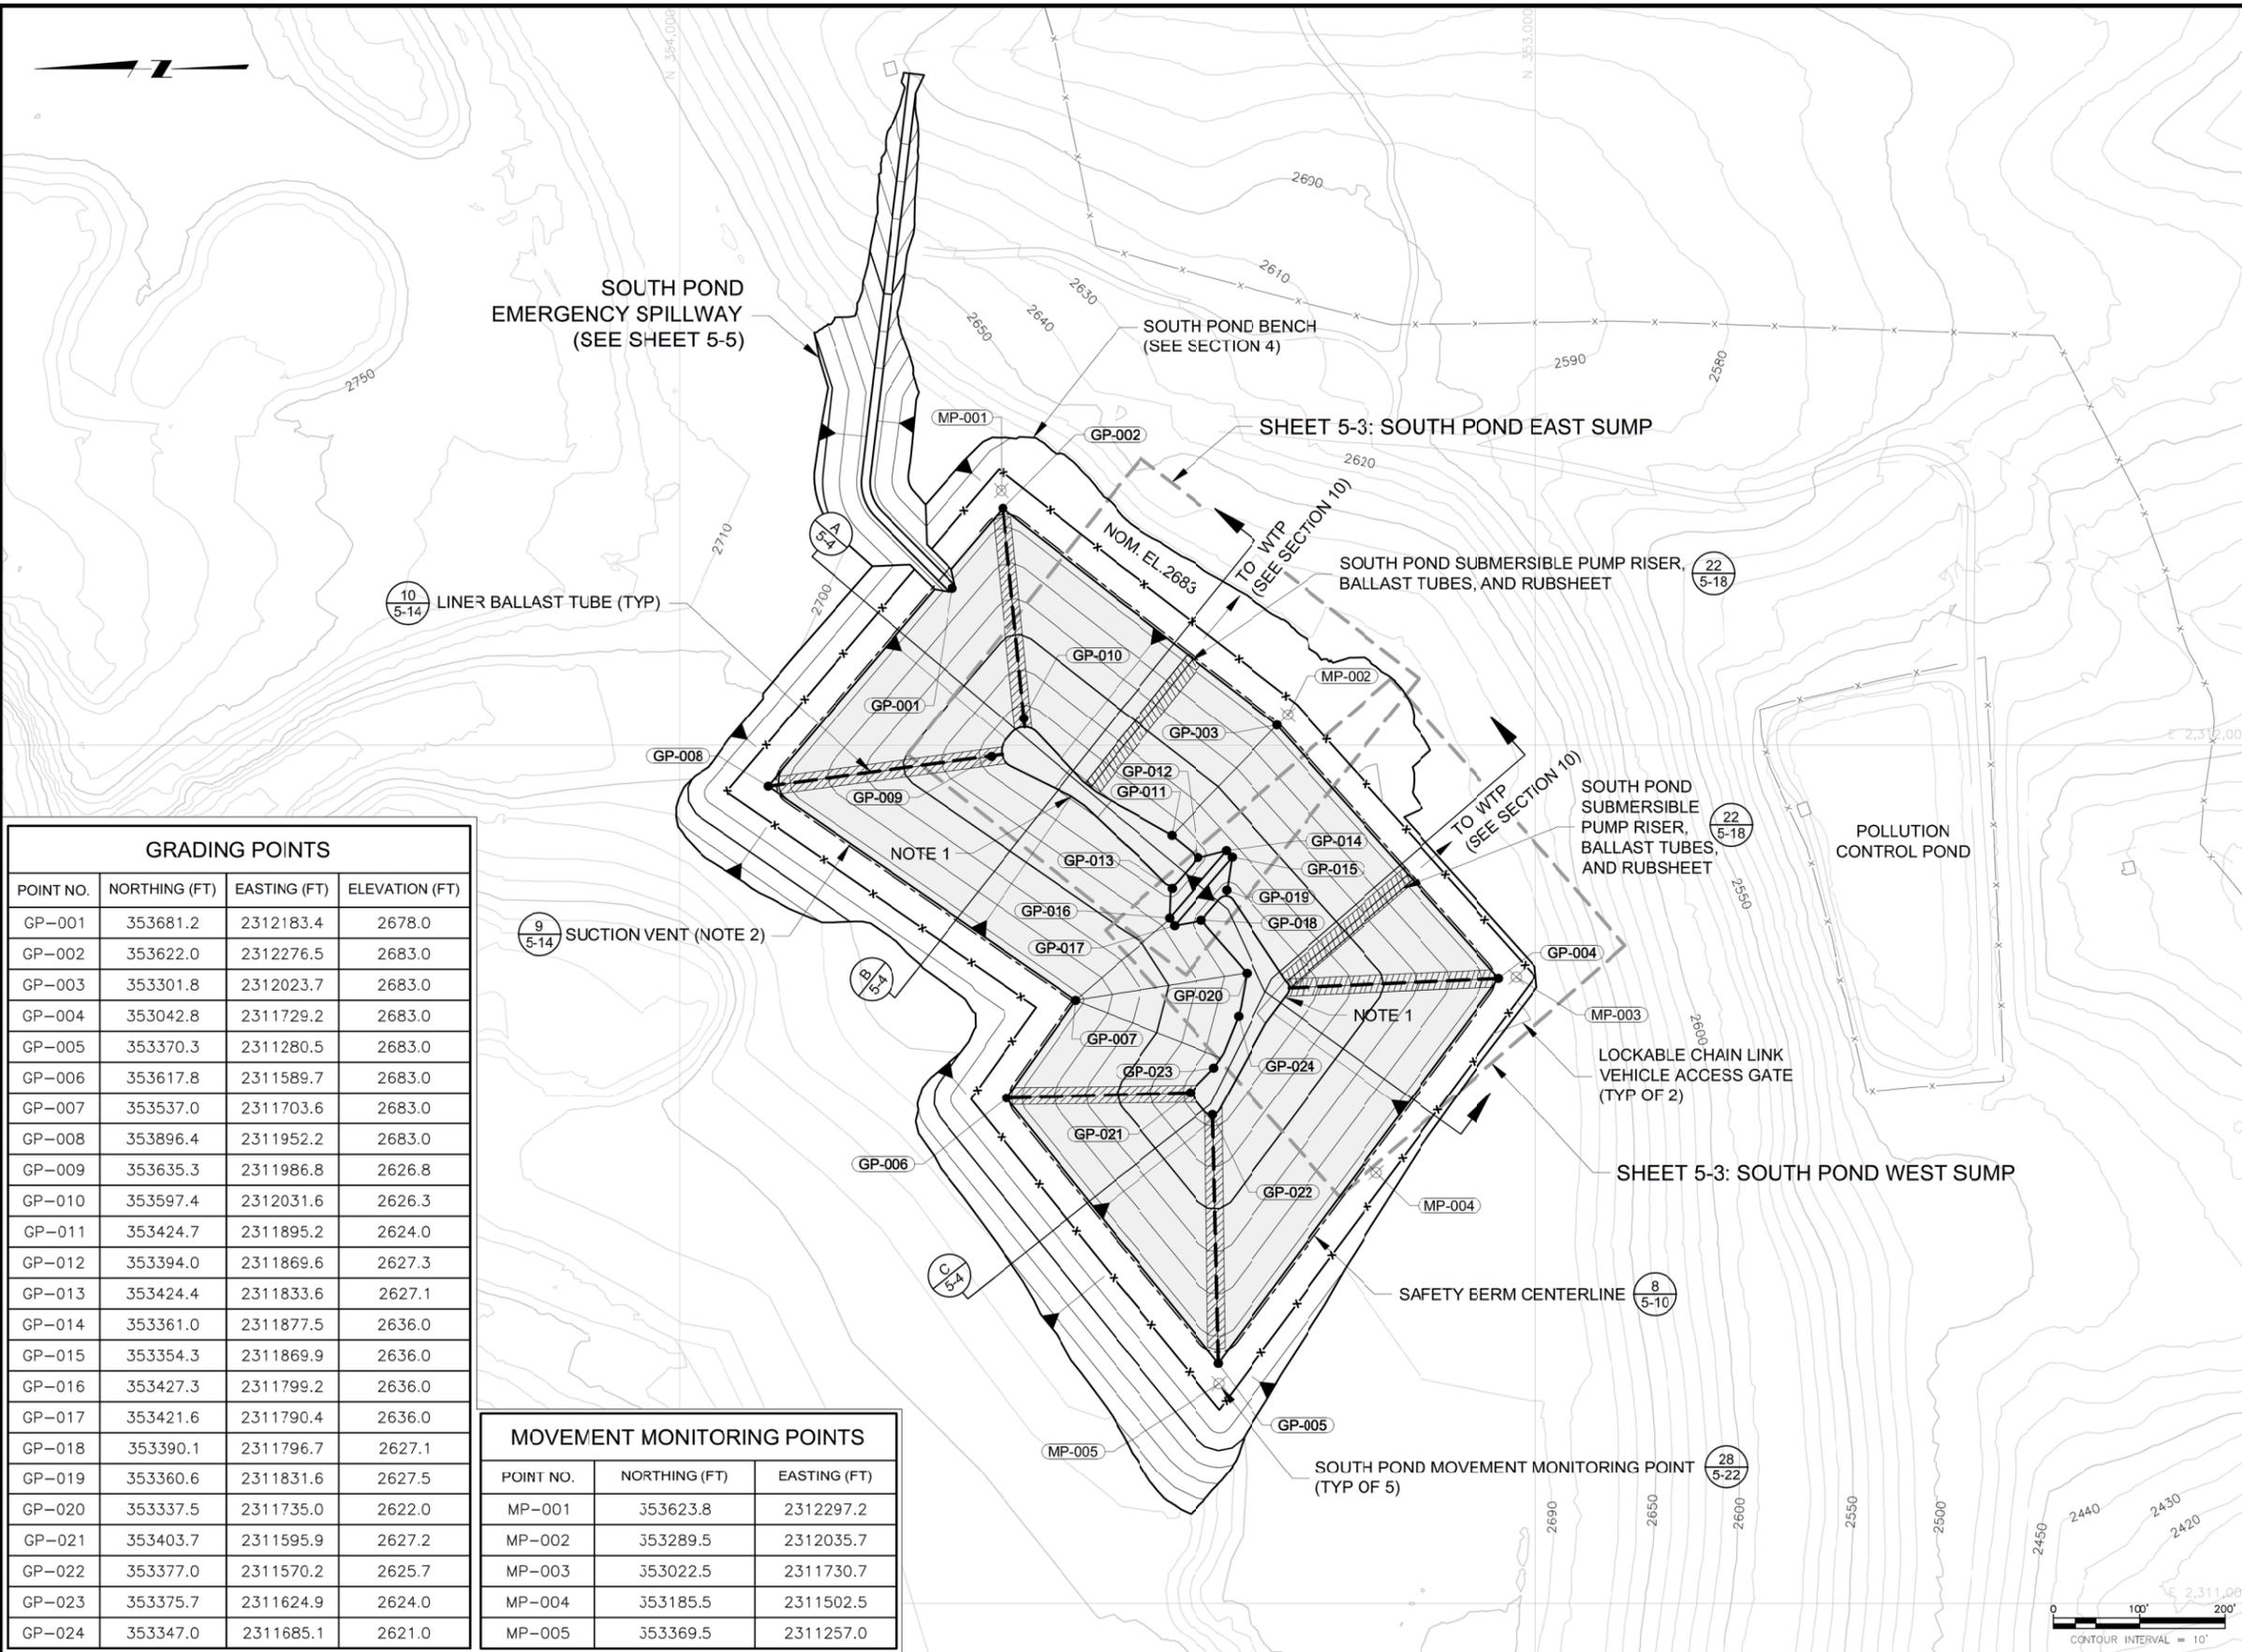

**KEY MAP**  
NOT TO SCALE

**LEGEND**

- EXTENT OF POND LINER
- RUBSHEET (NOTE 3)
- LINER BALLAST TUBE
- CHAIN LINK FENCE
- MOVEMENT MONITORING POINT

- NOTES:**
- SEE SHEET 5-3 FOR ADDITIONAL INFORMATION REGARDING SOUTH POND SUMPS.
  - SUCTION VENTS WILL BE INSTALLED EVERY 50' AROUND THE LINER PERIMETER.
  - EXTRUSION WELD A FULL PANEL WIDTH RUBSHEET TO THE PRIMARY CONTAINMENT LINER AT THE LOCATIONS SHOWN, EXTRUSION WELD TO BE CONTINUOUS (SPOT WELDING WILL NOT BE ACCEPTED).

GRADING POINTS			
POINT NO.	NORTHING (FT)	EASTING (FT)	ELEVATION (FT)
GP-001	353681.2	2312183.4	2678.0
GP-002	353622.0	2312276.5	2683.0
GP-003	353301.8	2312023.7	2683.0
GP-004	353042.8	2311729.2	2683.0
GP-005	353370.3	2311280.5	2683.0
GP-006	353617.8	2311589.7	2683.0
GP-007	353537.0	2311703.6	2683.0
GP-008	353896.4	2311952.2	2683.0
GP-009	353635.3	2311986.8	2626.8
GP-010	353597.4	2312031.6	2626.3
GP-011	353424.7	2311895.2	2624.0
GP-012	353394.0	2311869.6	2627.3
GP-013	353424.4	2311833.6	2627.1
GP-014	353361.0	2311877.5	2636.0
GP-015	353354.3	2311869.9	2636.0
GP-016	353427.3	2311799.2	2636.0
GP-017	353421.6	2311790.4	2636.0
GP-018	353390.1	2311796.7	2627.1
GP-019	353360.6	2311831.6	2627.5
GP-020	353337.5	2311735.0	2622.0
GP-021	353403.7	2311595.9	2627.2
GP-022	353377.0	2311570.2	2625.7
GP-023	353375.7	2311624.9	2624.0
GP-024	353347.0	2311685.1	2621.0

MOVEMENT MONITORING POINTS		
POINT NO.	NORTHING (FT)	EASTING (FT)
MP-001	353623.8	2312297.2
MP-002	353289.5	2312035.7
MP-003	353022.5	2311730.7
MP-004	353185.5	2311502.5
MP-005	353369.5	2311257.0

ISSUE NO.	DESCRIPTION	TECH	ENG	DATE
3	ISSUED FOR 100% DESIGN	KR	SM	06-15
2	ISSUED FOR 90% DESIGN	KR	SM	07-14
1	ISSUED FOR 60% DESIGN	KT	SM	12-13
0	ISSUED FOR 30% DESIGN	DM	SM	12-12

**DISCLAIMER:**  
THIS DRAWING WAS DEVELOPED THROUGH THE APPLICATION OF PROFESSIONAL ENGINEERING SKILL AND PROPRIETARY METHODOLOGIES, PROCESSES AND KNOW HOW OF MWH AS AUTHOR ALL PURSUANT TO THE TERMS OF A CONTRACTUAL SCOPE OF WORK COVERING ITS PREPARATION. THIS DRAWING MAY NOT BE USED OR MODIFIED OTHER THAN IN STRICT ACCORDANCE WITH THE TERMS OF THE GOVERNING CONTRACT AND SCOPE OF WORK OR OTHERWISE ABSENT THE INVOLVEMENT AND CONSENT OF THE AUTHOR. ANY ALTERATION OR ADAPTATION OF THIS DRAWING SHALL BE CONSISTENT WITH THE AUTHOR'S CONTRACTUAL AND PROPRIETARY RIGHTS AND BE AT USER'S SOLE RISK AND WITHOUT ANY LIABILITY OR LEGAL RESPONSIBILITY OF MWH.

**DRAWING REFERENCE(S):**  
 \* EXISTING TOPOGRAPHY BASED UPON LIDAR MAPPING BY SPATIAL INTEL 2010, WASHINGTON STATE PLANE-NORTH, NAD83/NAV88.  
 \* PRELIMINARY TOPOGRAPHY AND BIT EXCAVATION TOPOGRAPHY BASED UPON INFORMATION PREPARED BY USERRA, 1995 AND PROVIDED BY DAWN MINING COMPANY, LLC. ORIGINAL COORDINATE SYSTEM USED IN USERRA MAPPING (NAD83/NAV88) HAS BEEN CONVERTED TO WASHINGTON STATE PLANE-NORTH, NAD83/NAV88 COORDINATES.  
 \* CONTOURS SHOWN REPRESENT CONDITIONS AT THE END OF PHASE I.  
 \* ALL COORDINATES ARE PROVIDED IN FEET, USING WASHINGTON STATE-PLANE NORTH NAD83/NAV88 DATUM.


**DESIGNED BY:** S MCMANUS 06-15  
**DRAWN BY:** C ESPOSITO 06-15  
**CHECKED BY:** T KELLEY 06-15  
**APPROVED BY:** C STRACHAN 06-15  
**PROJECT MANAGER:** V DRAIN 06-15

**PROJECT LOCATION:** WELLPOINT, WASHINGTON  
**PROJECT:** MIDNITE MINE  
**TITLE:** SOUTH POND GRADING PLAN


**NEWMONT**

SHEET	5-2	REVISION	3
FILE NAME	5-2	DATE	JUNE 2015

P:\AMER\PROJECTS\03\MIDNIGHT MINE\RD-RA\013-SHEET SET\2015-01-01 BODR\05\_STORAGE\_PONDS\5-3.dwg

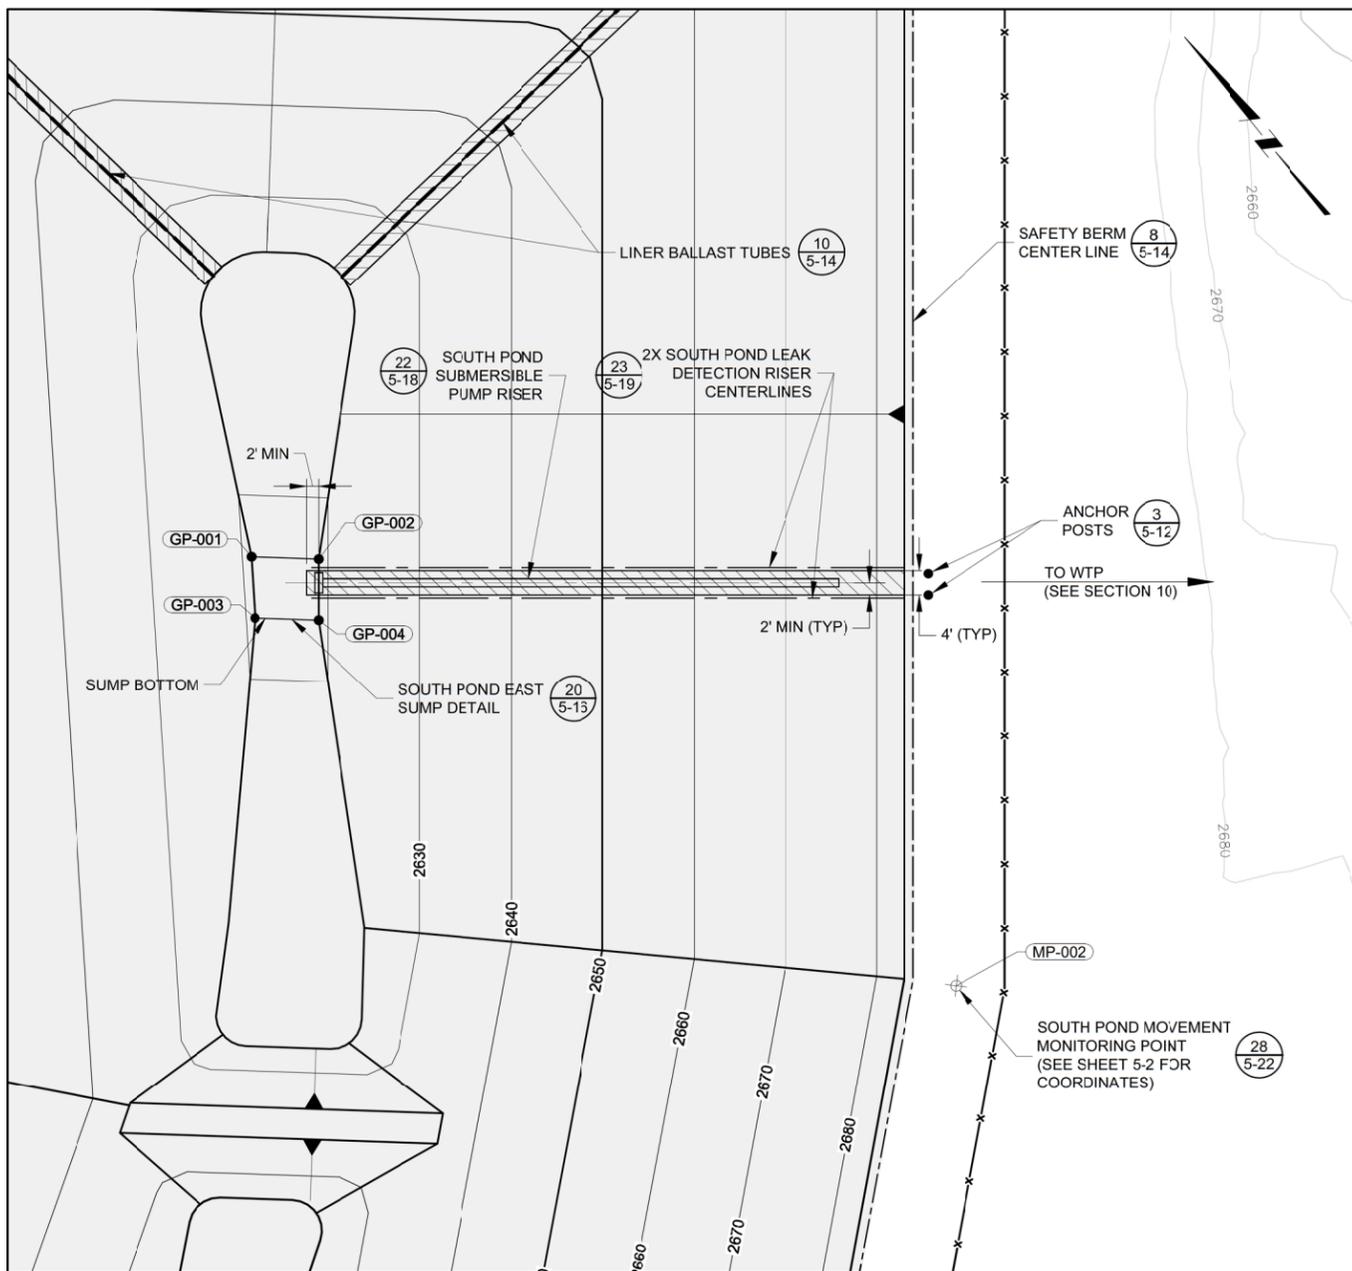

**SOUTH POND EAST SUMP**

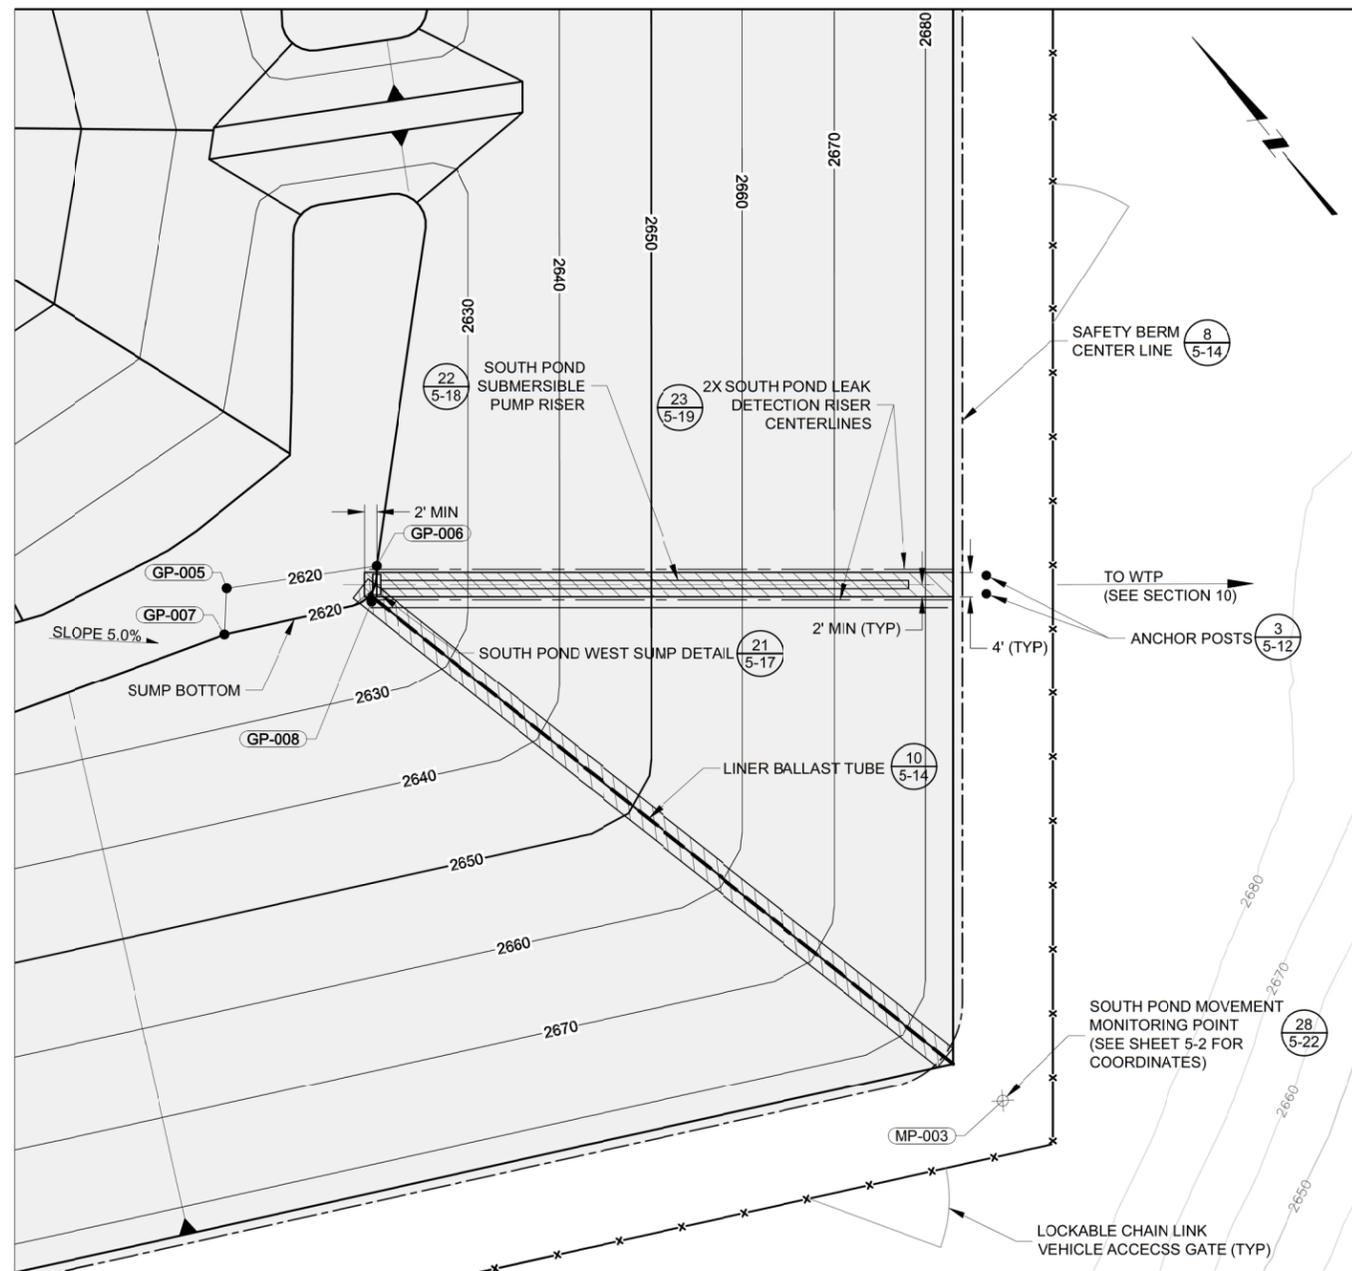

**SOUTH POND WEST SUMP**

EAST SUMP GRADING POINTS			
POINT NO.	NORTHING (FT)	EASTING (FT)	ELEVATION (FT)
GP-001	353542.94	2311941.18	2619.0
GP-002	353528.59	2311958.13	2619.0
GP-003	353526.42	2311929.74	2619.0
GP-004	353512.88	2311945.73	2619.0

- LEGEND:**
- EXTENT OF POND LINER SYSTEM
  - 60-MIL TEXTURED HDPE RUBSHEET EXTRUSION WELDED TO POND PRIMARY CONTAINMENT LINER (NOTE 1)
  - CHAIN LINK FENCE


- NOTE:**
- EXTRUSION WELD A FULL PANEL WIDTH RUBSHEET TO THE PRIMARY CONTAINMENT LINER AT THE LOCATIONS SHOWN. EXTRUSION WELD TO BE CONTINUOUS (SPOT WELDING WILL NOT BE ACCEPTED).

WEST SUMP GRADING POINTS			
POINT NO.	NORTHING (FT)	EASTING (FT)	ELEVATION (FT)
GP-005	353324.39	2311688.74	2620.0
GP-006	353292.28	2311726.69	2620.0
GP-007	353314.96	2311676.88	2620.0
GP-008	353285.84	2311716.79	2620.0





	<p><b>DISCLAIMER:</b> THIS DRAWING WAS DEVELOPED THROUGH THE APPLICATION OF PROFESSIONAL ENGINEERING SKILL AND PROPRIETARY METHODOLOGIES, PROCESSES AND KNOW HOW OF MWH AS AUTHOR ALL PURSUANT TO THE TERMS OF A CONTRACTUAL SCOPE OF WORK GOVERNING ITS PREPARATION. THIS DRAWING MAY NOT BE USED OR MODIFIED OTHER THAN IN STRICT ACCORDANCE WITH THE TERMS OF THE GOVERNING CONTRACT AND SCOPE OF WORK OR OTHERWISE ABSENT THE INVOLVEMENT AND CONSENT OF THE AUTHOR. ANY ALTERATION OR ADAPTATION OF THIS DRAWING SHALL BE CONSISTENT WITH THE AUTHOR'S CONTRACTUAL AND PROPRIETARY RIGHTS AND BE AT USER'S SOLE RISK AND WITHOUT ANY LIABILITY OR LEGAL RESPONSIBILITY OF MWH.</p>	<p><b>DRAWING REFERENCE(S):</b></p> <ul style="list-style-type: none"> <li>• EXISTING TOPOGRAPHY BASED UPON LIDAR MAPPING BY SPATIAL INTEL 2010, WASHINGTON STATE PLANE-NORTH, NAD83/NAVDS8.</li> <li>• PREVIOUS TOPOGRAPHY AND PIT EXCAVATION TOPOGRAPHY BASED UPON INFORMATION PREPARED BY USMIL, NOV 1995 AND PROVIDED BY BAIN MINING COMPANY, LLC ORIGINAL COORDINATE SYSTEM USED IN USMIL MAPPING (NAD83/NAVDS8) HAS BEEN CONVERTED TO WASHINGTON STATE PLANE-NORTH, NAD83/NAVDS8.</li> <li>• CONTOURS SHOWN REPRESENT CONDITIONS AT THE END OF PHASE I.</li> <li>• ALL COORDINATES ARE PROVIDED IN FEET, USING WASHINGTON STATE-PLANE NORTH NAD83/NAVDS8 DATUM.</li> </ul>	<table border="0" style="width: 100%;"> <tr> <td>DESIGNED BY</td> <td>S MCMANUS</td> <td>06-15</td> </tr> <tr> <td>DRAWN BY</td> <td>C ESPOSITO</td> <td>06-15</td> </tr> <tr> <td>CHECKED BY</td> <td>T KELLEY</td> <td>06-15</td> </tr> <tr> <td>APPROVED BY</td> <td>C STRACHAN</td> <td>06-15</td> </tr> <tr> <td>PROJECT MANAGER</td> <td>V DRAIN</td> <td>06-15</td> </tr> </table>	DESIGNED BY	S MCMANUS	06-15	DRAWN BY	C ESPOSITO	06-15	CHECKED BY	T KELLEY	06-15	APPROVED BY	C STRACHAN	06-15	PROJECT MANAGER	V DRAIN	06-15	<p>PROJECT LOCATION <b>WELLPINIT, WASHINGTON</b></p> <p>PROJECT <b>MIDNITE MINE</b></p> <p>TITLE <b>SOUTH POND SUMP PLAN</b></p>	
DESIGNED BY	S MCMANUS	06-15																		
DRAWN BY	C ESPOSITO	06-15																		
CHECKED BY	T KELLEY	06-15																		
APPROVED BY	C STRACHAN	06-15																		
PROJECT MANAGER	V DRAIN	06-15																		
<table border="0" style="width: 100%;"> <tr> <td>3</td> <td>ISSUED FOR 100% DESIGN</td> <td>KR</td> <td>SM</td> <td>06-15</td> </tr> <tr> <td>2</td> <td>ISSUED FOR 90% DESIGN</td> <td>KR</td> <td>SM</td> <td>07-14</td> </tr> <tr> <td>1</td> <td>ISSUED FOR 60% DESIGN</td> <td>DM</td> <td>SM</td> <td>12-13</td> </tr> </table>	3	ISSUED FOR 100% DESIGN	KR	SM	06-15	2	ISSUED FOR 90% DESIGN	KR	SM	07-14	1	ISSUED FOR 60% DESIGN	DM	SM	12-13				<p>SHEET <b>5-3</b></p> <p>FILE NAME 5-3</p>	<p>REVISION <b>3</b></p> <p>DATE JUNE 2015</p>
3	ISSUED FOR 100% DESIGN	KR	SM	06-15																
2	ISSUED FOR 90% DESIGN	KR	SM	07-14																
1	ISSUED FOR 60% DESIGN	DM	SM	12-13																





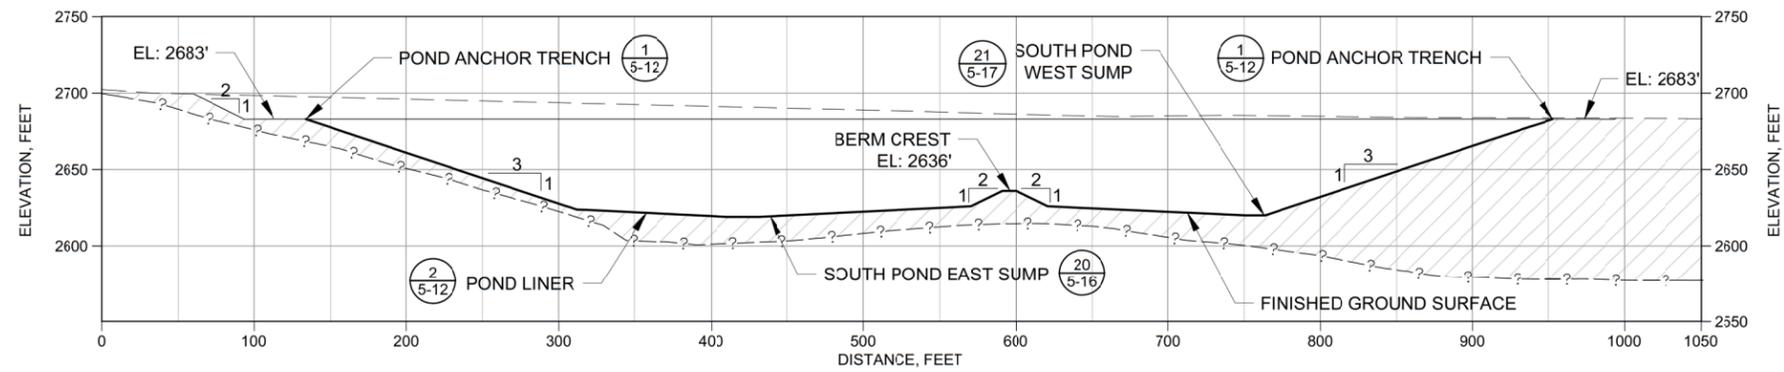


**A**  
SOUTH POND  
5-2

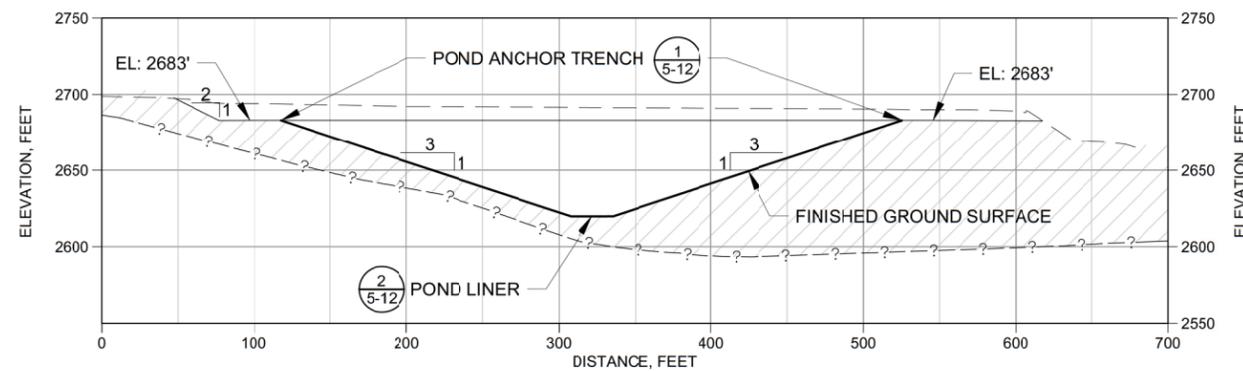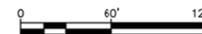

**B**  
SOUTH POND  
5-2

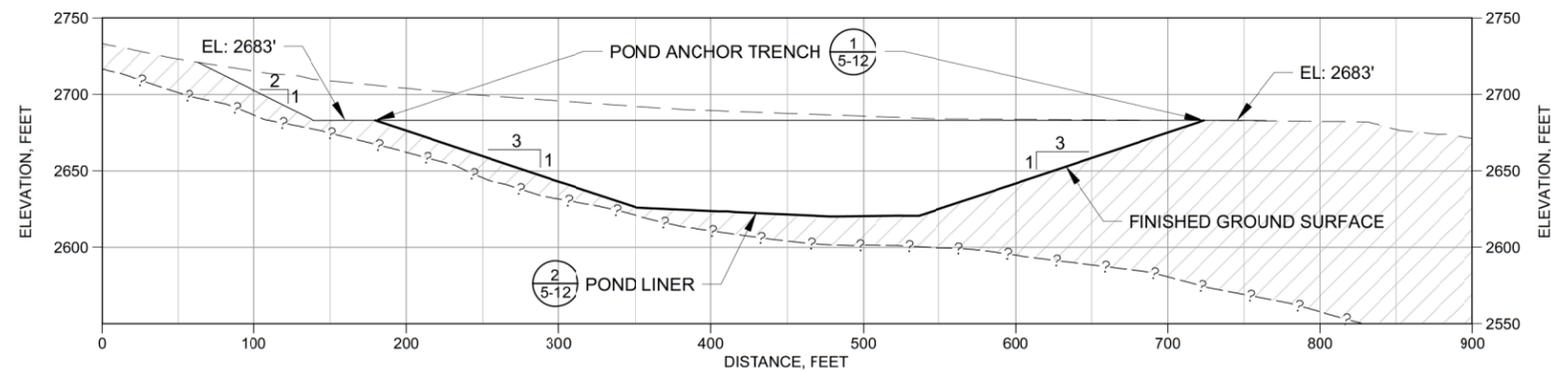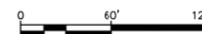

**C**  
SOUTH POND  
5-2

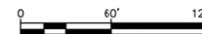

**LEGEND:**

- GROUND SURFACE AFTER STOCKPILE REMOVAL (SEE SECTION 4)
- SOUTH POND BENCH GROUND SURFACE
- EXTENT OF POND LINER
- APPROXIMATE NATIVE GROUND SURFACE
- MINE WASTE

P:\AMER\PROJECTS\03\WELLPINIT\GLOBAL\COM\AM\PROJECTS\03\DOCUMENTS\03\WELLPINIT\MIDNITE\MINE\RD-RA\013-SHEET SET\2015-01-01\BDR\05\_STORAGE\_PONDS\5-2.dwg

ISSUE	REV	DESCRIPTION	TECH	ENG	DATE
3		ISSUED FOR 100% DESIGN	KR	SM	06-15
2		ISSUED FOR 90% DESIGN	KR	SM	07-14
1		ISSUED FOR 60% DESIGN	KT	SM	12-13
0		ISSUED FOR 30% DESIGN	DM	SM	12-12

**DISCLAIMER:**  
THIS DRAWING WAS DEVELOPED THROUGH THE APPLICATION OF PROFESSIONAL ENGINEERING SKILL AND PROPRIETARY METHODOLOGIES, PROCESSES AND KNOW HOW OF MWH AS AUTHOR ALL PURSUANT TO THE TERMS OF A CONTRACTUAL SCOPE OF WORK COVERING ITS PREPARATION. THIS DRAWING MAY NOT BE USED OR MODIFIED OTHER THAN IN STRICT ACCORDANCE WITH THE TERMS OF THE GOVERNING CONTRACT AND SCOPE OF WORK OR OTHERWISE ABSENT THE INVOLVEMENT AND CONSENT OF THE AUTHOR. ANY ALTERATION OR ADAPTATION OF THIS DRAWING SHALL BE CONSISTENT WITH THE AUTHOR'S CONTRACTUAL AND PROPRIETARY RIGHTS AND BE AT USER'S SOLE RISK AND WITHOUT ANY LIABILITY OR LEGAL RESPONSIBILITY OF MWH.


**DRAWING REFERENCE(S):**  
\* EXISTING TOPOGRAPHY BASED UPON LIDAR MAPPING BY SPATIAL INTEL 2010, WASHINGTON STATE PLANE-NORTH, NAD83/NAVDS88.  
\* PREMIERE TOPOGRAPHY AND PIT EXCAVATION TOPOGRAPHY BASED UPON INFORMATION PREPARED BY USDM, INC. 1995 AND PROVIDED BY DAWN MINING COMPANY, LLC. ORIGINAL COORDINATE SYSTEM USED IN USDM MAPPING (NAD83/NAVDS88) HAS BEEN CONVERTED TO WASHINGTON STATE PLANE-NORTH, NAD83/NAVDS88 COORDINATES.

DESIGNED BY	S MCMANUS	06-15
DRAWN BY	C ESPOSITO	06-15
CHECKED BY	T KELLEY	06-15
APPROVED BY	C STRACHAN	06-15
PROJECT MANAGER	V DRAIN	06-15



PROJECT LOCATION	WELLPINIT, WASHINGTON	
PROJECT	MIDNITE MINE	
TITLE	SOUTH POND SECTIONS	

	SHEET	5-4	REVISION	3
	FILE NAME	5-2	DATE	JUNE 2015

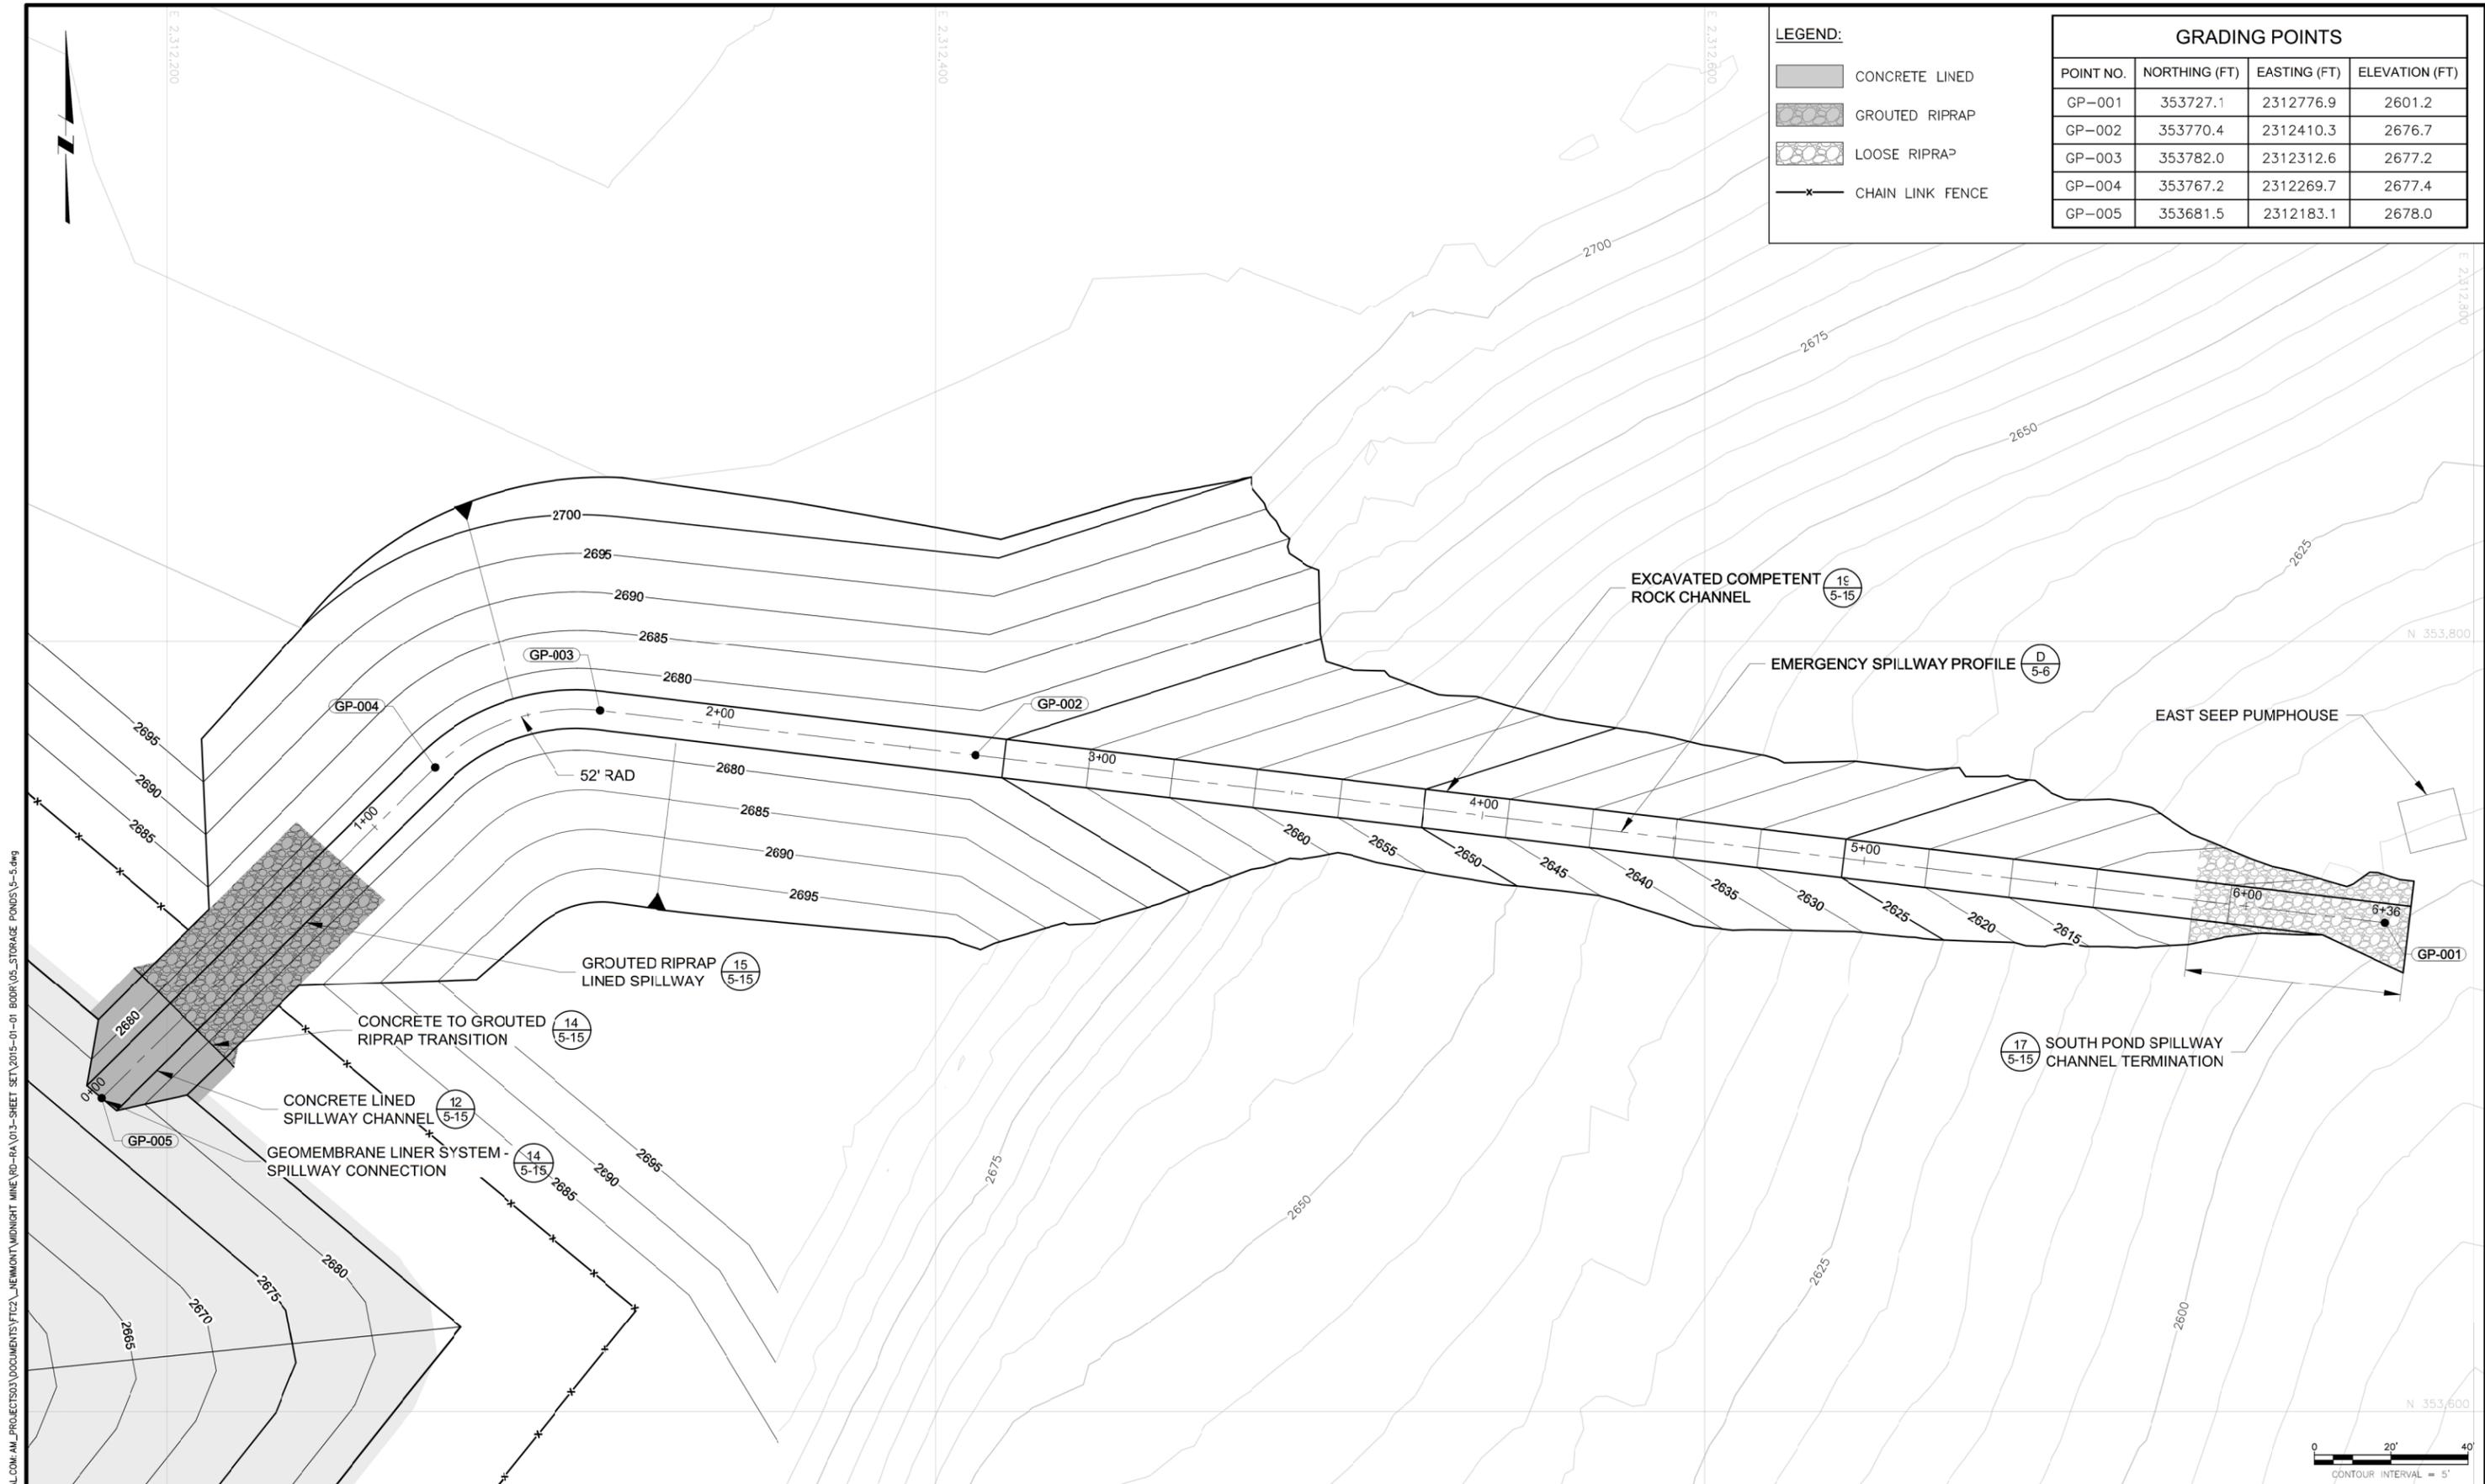

**LEGEND:**

-  CONCRETE LINED
-  GROUDED RIPRAP
-  LOOSE RIPRAP
-  CHAIN LINK FENCE

GRADING POINTS			
POINT NO.	NORTHING (FT)	EASTING (FT)	ELEVATION (FT)
GP-001	353727.1	2312776.9	2601.2
GP-002	353770.4	2312410.3	2676.7
GP-003	353782.0	2312312.6	2677.2
GP-004	353767.2	2312269.7	2677.4
GP-005	353681.5	2312183.1	2678.0

P:\AMER\PWINT03\MWGLOBAL.COM\PROJECTS\03\DOCUMENTS\FC2\MIDNIGHT MINE\RD-RA\013-SHEET SET\2015-01-01\_BODR\_05\_STORAGE\_PONDS\5-5.dwg  
 3  
 2  
 1  
 ISSUE  
 REV

**DISCLAIMER:**  
 THIS DRAWING WAS DEVELOPED THROUGH THE APPLICATION OF PROFESSIONAL ENGINEERING SKILL AND PROPRIETARY METHODOLOGIES, PROCESSES AND KNOW HOW OF MWH AS AUTHOR ALL PURSUANT TO THE TERMS OF A CONTRACTUAL SCOPE OF WORK GOVERNING ITS PREPARATION. THIS DRAWING MAY NOT BE USED OR MODIFIED OTHER THAN IN STRICT ACCORDANCE WITH THE TERMS OF THE GOVERNING CONTRACT AND SCOPE OF WORK OR OTHERWISE ABSENT THE INVOLVEMENT AND CONSENT OF THE AUTHOR. ANY ALTERATION OR ADAPTATION OF THIS DRAWING SHALL BE CONSISTENT WITH THE AUTHOR'S CONTRACTUAL AND PROPRIETARY RIGHTS AND BE AT USER'S SOLE RISK AND WITHOUT ANY LIABILITY OR LEGAL RESPONSIBILITY OF MWH.

**DRAWING REFERENCE(S):**  
 \* EXISTING TOPOGRAPHY BASED UPON LIDAR MAPPING BY SPATIAL INTEL 2010, WASHINGTON STATE PLANE-NORTH, NAD83/NAVDS8.  
 \* PRELIMINARY TOPOGRAPHY AND PIT EXCAVATION TOPOGRAPHY BASED UPON INFORMATION PREPARED BY US&M, INC. 1995 AND PROVIDED BY BAIN MINING COMPANY, LLC. ORIGINAL COORDINATE SYSTEM USED IN US&M MAPPING (NAD83/NAVDS8) HAS BEEN CONVERTED TO WASHINGTON STATE PLANE-NORTH, NAD83/NAVDS8 COORDINATES.  
 \* CONTOURS SHOWN REPRESENT CONDITIONS AT THE END OF PHASE 1.  
 \* ALL COORDINATES ARE PROVIDED IN FEET, USING WASHINGTON STATE-PLANE NORTH NAD83/NAVDS8 DATUM.

DESIGNED BY	C BERNEDO	06-15
DRAWN BY	K REED	06-15
CHECKED BY	T KELLEY	06-15
APPROVED BY	C STRACHAN	06-15
PROJECT MANAGER	V DRAIN	06-15




PROJECT LOCATION	WELLPINIT, WASHINGTON	
PROJECT	MIDNITE MINE	
TITLE	SOUTH POND EMERGENCY SPILLWAY GRADING PLAN	


	SHEET	5-5	REVISION	3
	FILE NAME	5-5	DATE	JUNE 2015

**LEGEND:**

	ESTIMATED GROUND SURFACE AFTER COMPLETION OF PHASE 1 WASTE REMOVAL
	FINISHED GRADE
	LOOSE RIPRAP
	GROUTED RIPRAP
	REINFORCED CONCRETE

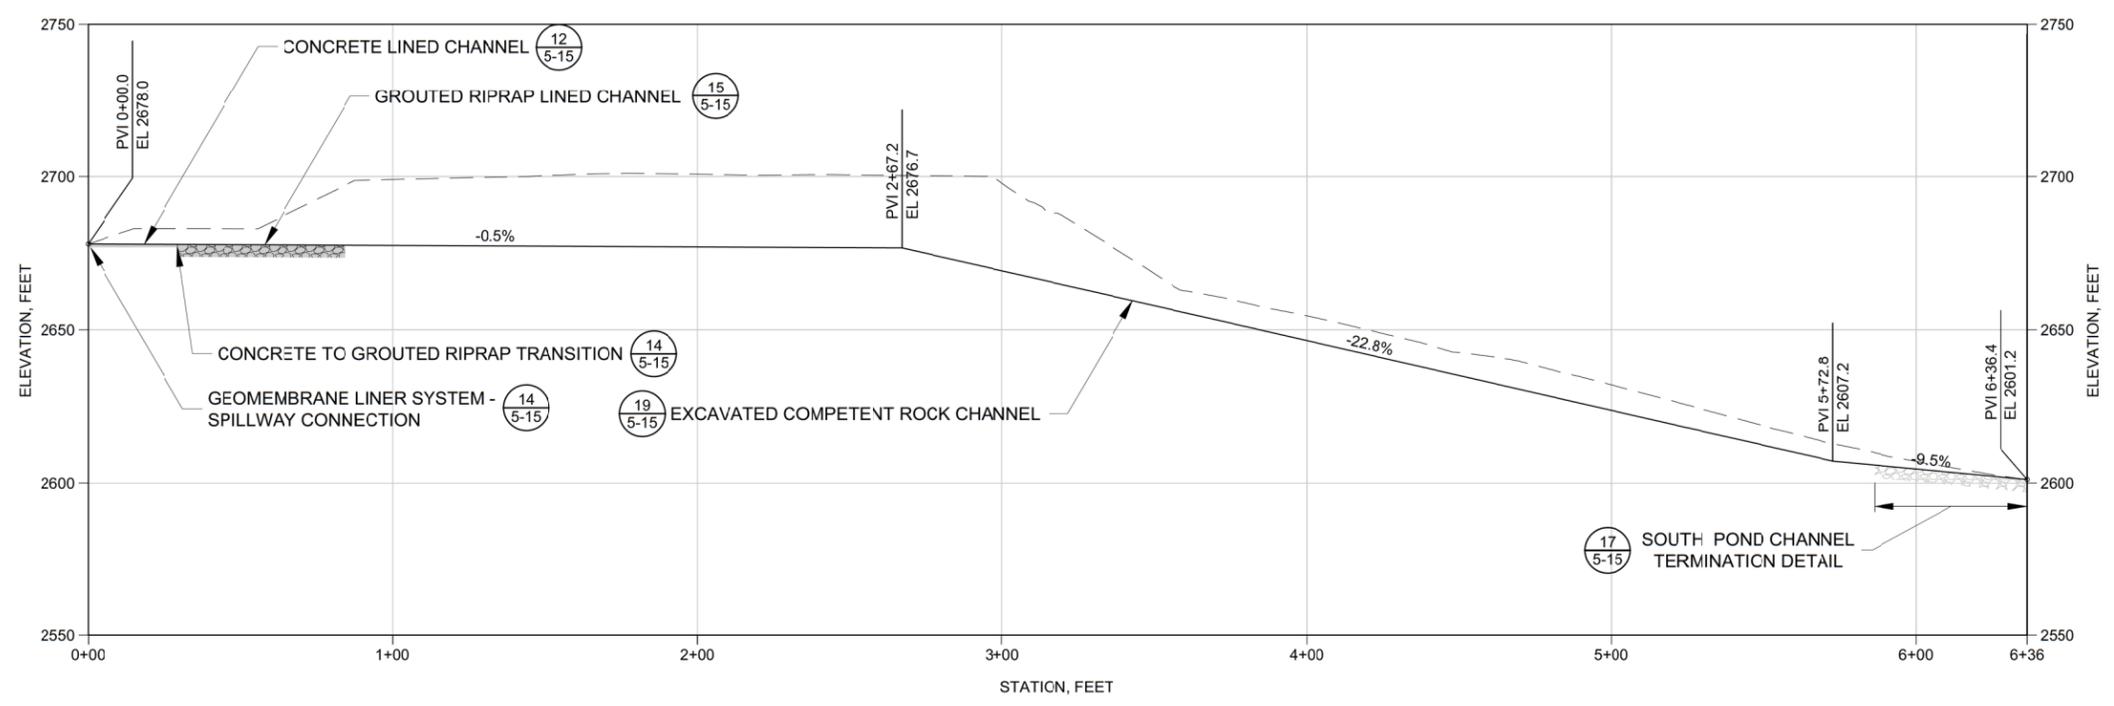

**D SOUTH POND EMERGENCY SPILLWAY PROFILE**  
5-5

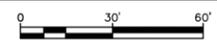

P:\AMER\PWINT03\MWGLOBAL.COM\AM\PROJECTS\03\DOCUMENTS\03\NEW\03\MIDNIGHT MINE\RD-RA\013-SHEET SET\2015-01-01 BODR\05\_STORAGE POND\5-5.dwg

REV	DESCRIPTION	TECH	ENG	DATE
3	ISSUED FOR 100% DESIGN	KR	SM	06-15
2	ISSUED FOR 90% DESIGN	KR	SM	07-14

**DISCLAIMER:**  
THIS DRAWING WAS DEVELOPED THROUGH THE APPLICATION OF PROFESSIONAL ENGINEERING SKILL AND PROPRIETARY METHODOLOGIES, PROCESSES AND KNOW HOW OF MWH AS AUTHOR ALL PURSUANT TO THE TERMS OF A CONTRACTUAL SCOPE OF WORK GOVERNING ITS PREPARATION. THIS DRAWING MAY NOT BE USED OR MODIFIED OTHER THAN IN STRICT ACCORDANCE WITH THE TERMS OF THE GOVERNING CONTRACT AND SCOPE OF WORK OR OTHERWISE ABSENT THE INVOLVEMENT AND CONSENT OF THE AUTHOR. ANY ALTERATION OR ADAPTATION OF THIS DRAWING SHALL BE CONSISTENT WITH THE AUTHOR'S CONTRACTUAL AND PROPRIETARY RIGHTS AND BE AT USER'S SOLE RISK AND WITHOUT ANY LIABILITY OR LEGAL RESPONSIBILITY OF MWH.

**DRAWING REFERENCE(S):**



- EXISTING TOPOGRAPHY BASED UPON LIDAR MAPPING BY SPATIAL INTEL 2010, WASHINGTON STATE PLANE-NORTH, NAD83/NAV88.
- PREMINE TOPOGRAPHY AND PIT EXCAVATION TOPOGRAPHY BASED UPON INFORMATION PREPARED BY USMMA, INC. 1995 AND PROVIDED BY DAWN MINING COMPANY, LLC. ORIGINAL COORDINATE SYSTEM USED IN USMMA MAPPING (NAD83/NAV88) HAS BEEN CONVERTED TO WASHINGTON STATE PLANE-NORTH, NAD83/NAV88 COORDINATES.
- ALL COORDINATES ARE PROVIDED IN FEET, USING WASHINGTON STATE-PLANE NORTH NAD83/NAV88 DATUM.

DESIGNED BY	C BERNEDO	06-15
DRAWN BY	K REED	06-15
CHECKED BY	T KELLEY	06-15
APPROVED BY	C STRACHAN	06-15
PROJECT MANAGER	V DRAIN	06-15



PROJECT LOCATION	WELLPINIT, WASHINGTON	
PROJECT	MIDNITE MINE	
TITLE	SOUTH POND EMERGENCY SPILLWAY PROFILE	


	SHEET	5-6	REVISION	3
	FILE NAME	5-5	DATE	JUNE 2015

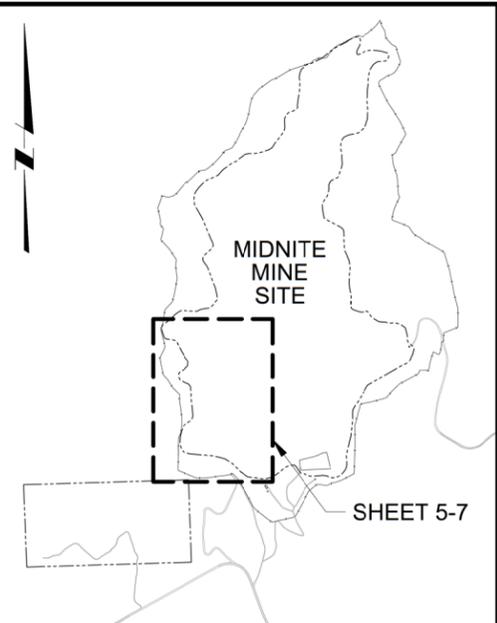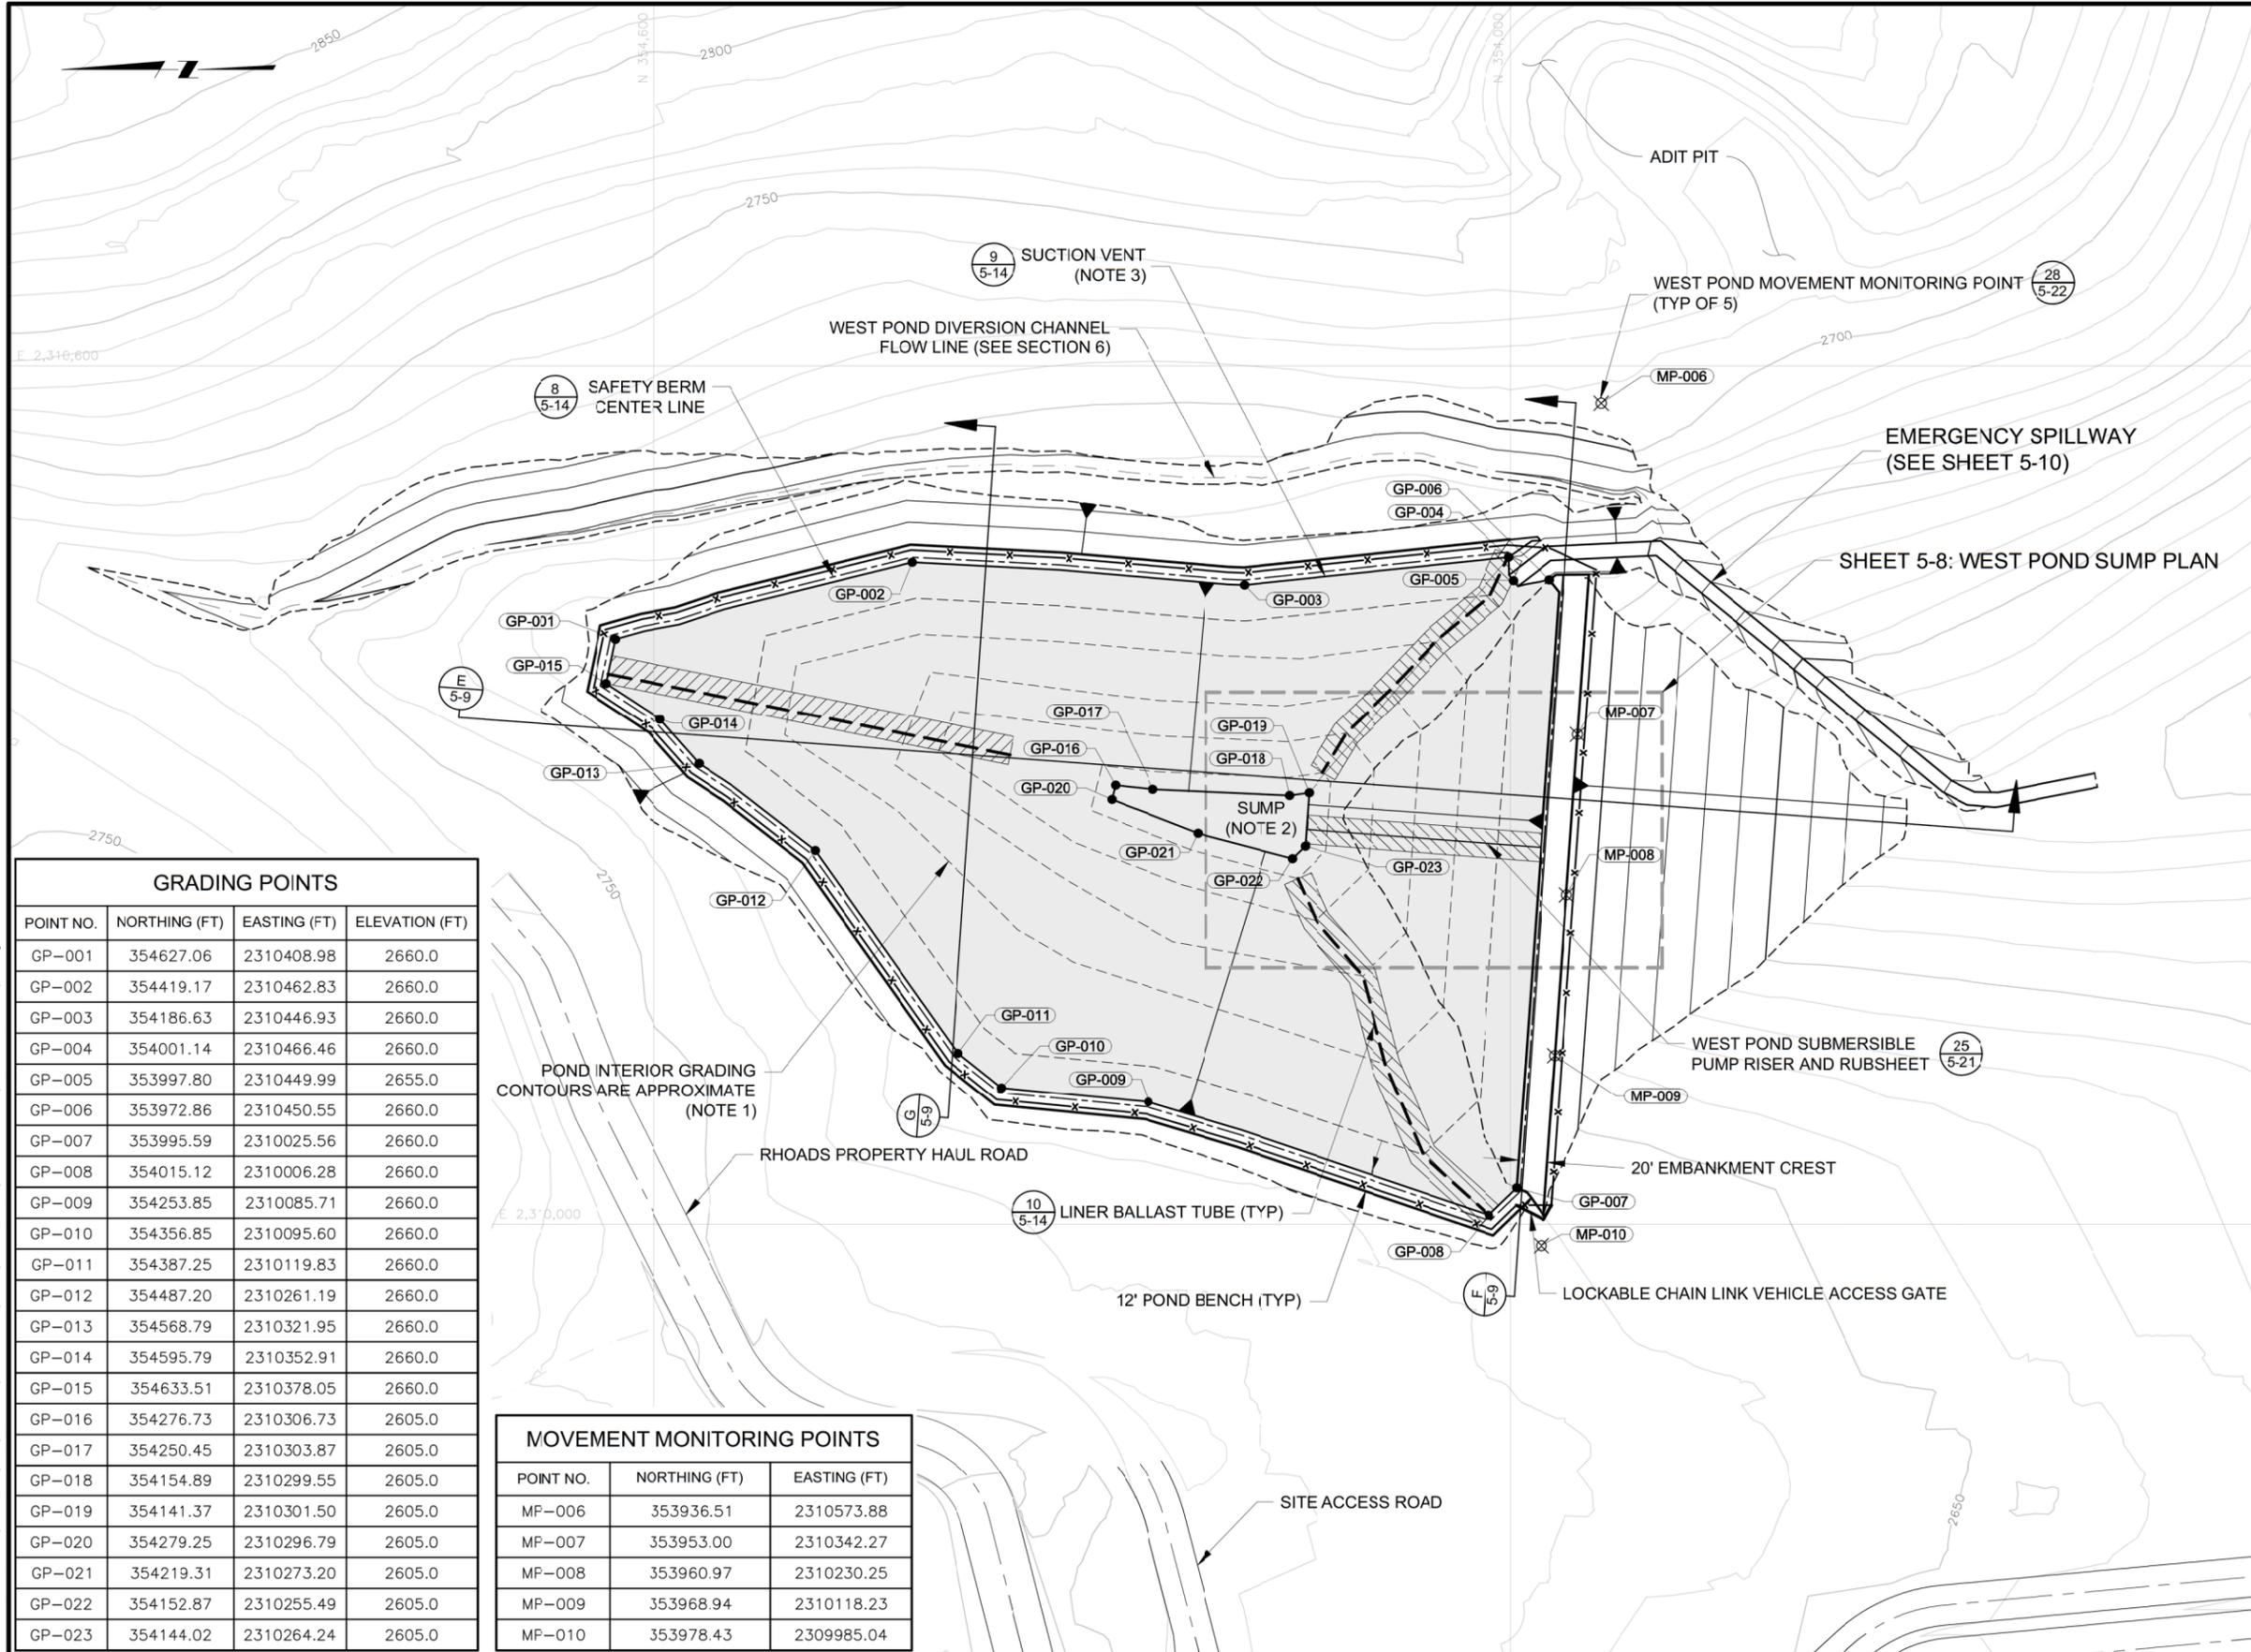

KEY MAP  
NOT TO SCALE

- LEGEND**
- EXTENT OF POND LINER
  - RUBSHEET (NOTE 6)
  - LINER BALLAST TUBE
  - CHAIN LINK FENCE
  - MOVEMENT MONITORING POINT

- NOTES:**
1. POND INTERIOR CONTOURS SHOWN ARE APPROXIMATE. FINISHED SURFACE WILL BE DETERMINED IN THE FIELD ACCORDING TO RIPPIABILITY OF SOILS. SLOPES WILL BE NO STEEPER THAN 2.5H:1V.
  2. SUMP GRADING SHOWN IS APPROXIMATE. REFER TO NOTE 1. SEE SHEET 5-20 FOR ADDITIONAL INFORMATION REGARDING THE WEST POND SUMP.
  3. SUCTION VENTS WILL BE INSTALLED EVERY 50' AROUND THE LINER PERIMETER.
  4. THE FOOTPRINT OF THE WEST POND EMBANKMENT WILL BE OVER-EXCAVATED ACCORDING TO THE REQUIREMENTS OF THE SPECIFICATIONS PRIOR TO PLACEMENT OF EMBANKMENT FILL.
  5. AN AS-BUILT SURVEY OF THE WEST POND AREA, AND AN INVESTIGATION TO FURTHER CHARACTERIZE GEOTECHNICAL CONDITIONS WITHIN THE WESTERN DRAINAGE WILL BE NECESSARY AFTER COMPLETION OF PHASE 2 WASTE ROCK REMOVAL WITHIN THE WESTERN DRAINAGE. THE DESIGN OF THE WEST POND MAY REQUIRE UPDATING BASED UPON THE AS-BUILT CONDITIONS PRIOR TO CONSTRUCTION OF THE WEST POND EMBANKMENT AND SPILLWAY.
  6. EXTRUSION WELD A FULL PANEL WIDTH RUBSHEET TO THE PRIMARY CONTAINMENT LINER AT THE LOCATIONS SHOWN, EXTRUSION WELD TO BE CONTINUOUS (SPOT WELDING WILL NOT BE ACCEPTED).

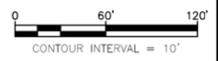

GRADING POINTS			
POINT NO.	NORTHING (FT)	EASTING (FT)	ELEVATION (FT)
GP-001	354627.06	2310408.98	2660.0
GP-002	354419.17	2310462.83	2660.0
GP-003	354186.63	2310446.93	2660.0
GP-004	354001.14	2310466.46	2660.0
GP-005	353997.80	2310449.99	2655.0
GP-006	353972.86	2310450.55	2660.0
GP-007	353995.59	2310025.56	2660.0
GP-008	354015.12	2310006.28	2660.0
GP-009	354253.85	2310085.71	2660.0
GP-010	354356.85	2310095.60	2660.0
GP-011	354387.25	2310119.83	2660.0
GP-012	354487.20	2310261.19	2660.0
GP-013	354568.79	2310321.95	2660.0
GP-014	354595.79	2310352.91	2660.0
GP-015	354633.51	2310378.05	2660.0
GP-016	354276.73	2310306.73	2605.0
GP-017	354250.45	2310303.87	2605.0
GP-018	354154.89	2310299.55	2605.0
GP-019	354141.37	2310301.50	2605.0
GP-020	354279.25	2310296.79	2605.0
GP-021	354219.31	2310273.20	2605.0
GP-022	354152.87	2310255.49	2605.0
GP-023	354144.02	2310264.24	2605.0

MOVEMENT MONITORING POINTS		
POINT NO.	NORTHING (FT)	EASTING (FT)
MP-006	353936.51	2310573.88
MP-007	353953.00	2310342.27
MP-008	353960.97	2310230.25
MP-009	353968.94	2310118.23
MP-010	353978.43	2309985.04

P:\AMER\PROJECTS\3\MIDNITE MINE\RD-RA\013-SHEET SET\2015-01-01\_BODR\_05\_STORAGE\_PONDS\5-7.dwg  
 3  
 2  
 1  
 0  
 ISSUE  
 REV

**DISCLAIMER:**  
 THIS DRAWING WAS DEVELOPED THROUGH THE APPLICATION OF PROFESSIONAL ENGINEERING SKILL AND PROPRIETARY METHODOLOGIES, PROCESSES AND KNOW HOW OF MWH AS AUTHOR PURSUANT TO THE TERMS OF A CONTRACTUAL SCOPE OF WORK GOVERNING ITS PREPARATION. THIS DRAWING MAY NOT BE USED OR MODIFIED OTHER THAN IN STRICT ACCORDANCE WITH THE TERMS OF THE GOVERNING CONTRACT AND SCOPE OF WORK OR OTHERWISE ABSENT THE INVOLVEMENT AND CONSENT OF THE AUTHOR. ANY ALTERATION OR ADAPTATION OF THIS DRAWING SHALL BE CONSISTENT WITH THE AUTHOR'S CONTRACTUAL AND PROPRIETARY RIGHTS AND BE AT USER'S SOLE RISK AND WITHOUT ANY LIABILITY OR LEGAL RESPONSIBILITY OF MWH.


**DRAWING REFERENCE(S):**  
 \* EXISTING TOPOGRAPHY BASED UPON LIDAR MAPPING BY SPATIAL INTEL 2010, WASHINGTON STATE PLANE-NORTH, NAD83/NAVDS8.  
 \* PRELIMINARY TOPOGRAPHY AND PIT EXCAVATION TOPOGRAPHY BASED UPON INFORMATION PREPARED BY USUAL, INC. 1995 AND PROVIDED BY DAWN MINING COMPANY, LLC ORIGINAL COORDINATE SYSTEM USED IN USDM MAPPING (NAD83/NAVDS8) HAS BEEN CONVERTED TO WASHINGTON STATE PLANE-NORTH, NAD83/NAVDS8 COORDINATES.  
 \* CONTOURS SHOWN REPRESENT CONDITIONS AT THE END OF PHASE 2.  
 \* ALL COORDINATES ARE PROVIDED IN FEET, USING WASHINGTON STATE-PLANE NORTH NAD83/NAVDS8 DATUM.

DESIGNED BY	S MCMANUS	06-15
DRAWN BY	C ESPOSITO	06-15
CHECKED BY	T KELLEY	06-15
APPROVED BY	C STRACHAN	06-15
PROJECT MANAGER	V DRAIN	06-15



PROJECT LOCATION	WELLPINT, WASHINGTON	
PROJECT	MIDNITE MINE	
TITLE	WEST POND GRADING PLAN	


	SHEET	5-7	REVISION	3
	FILE NAME	5-7	DATE	JUNE 2015

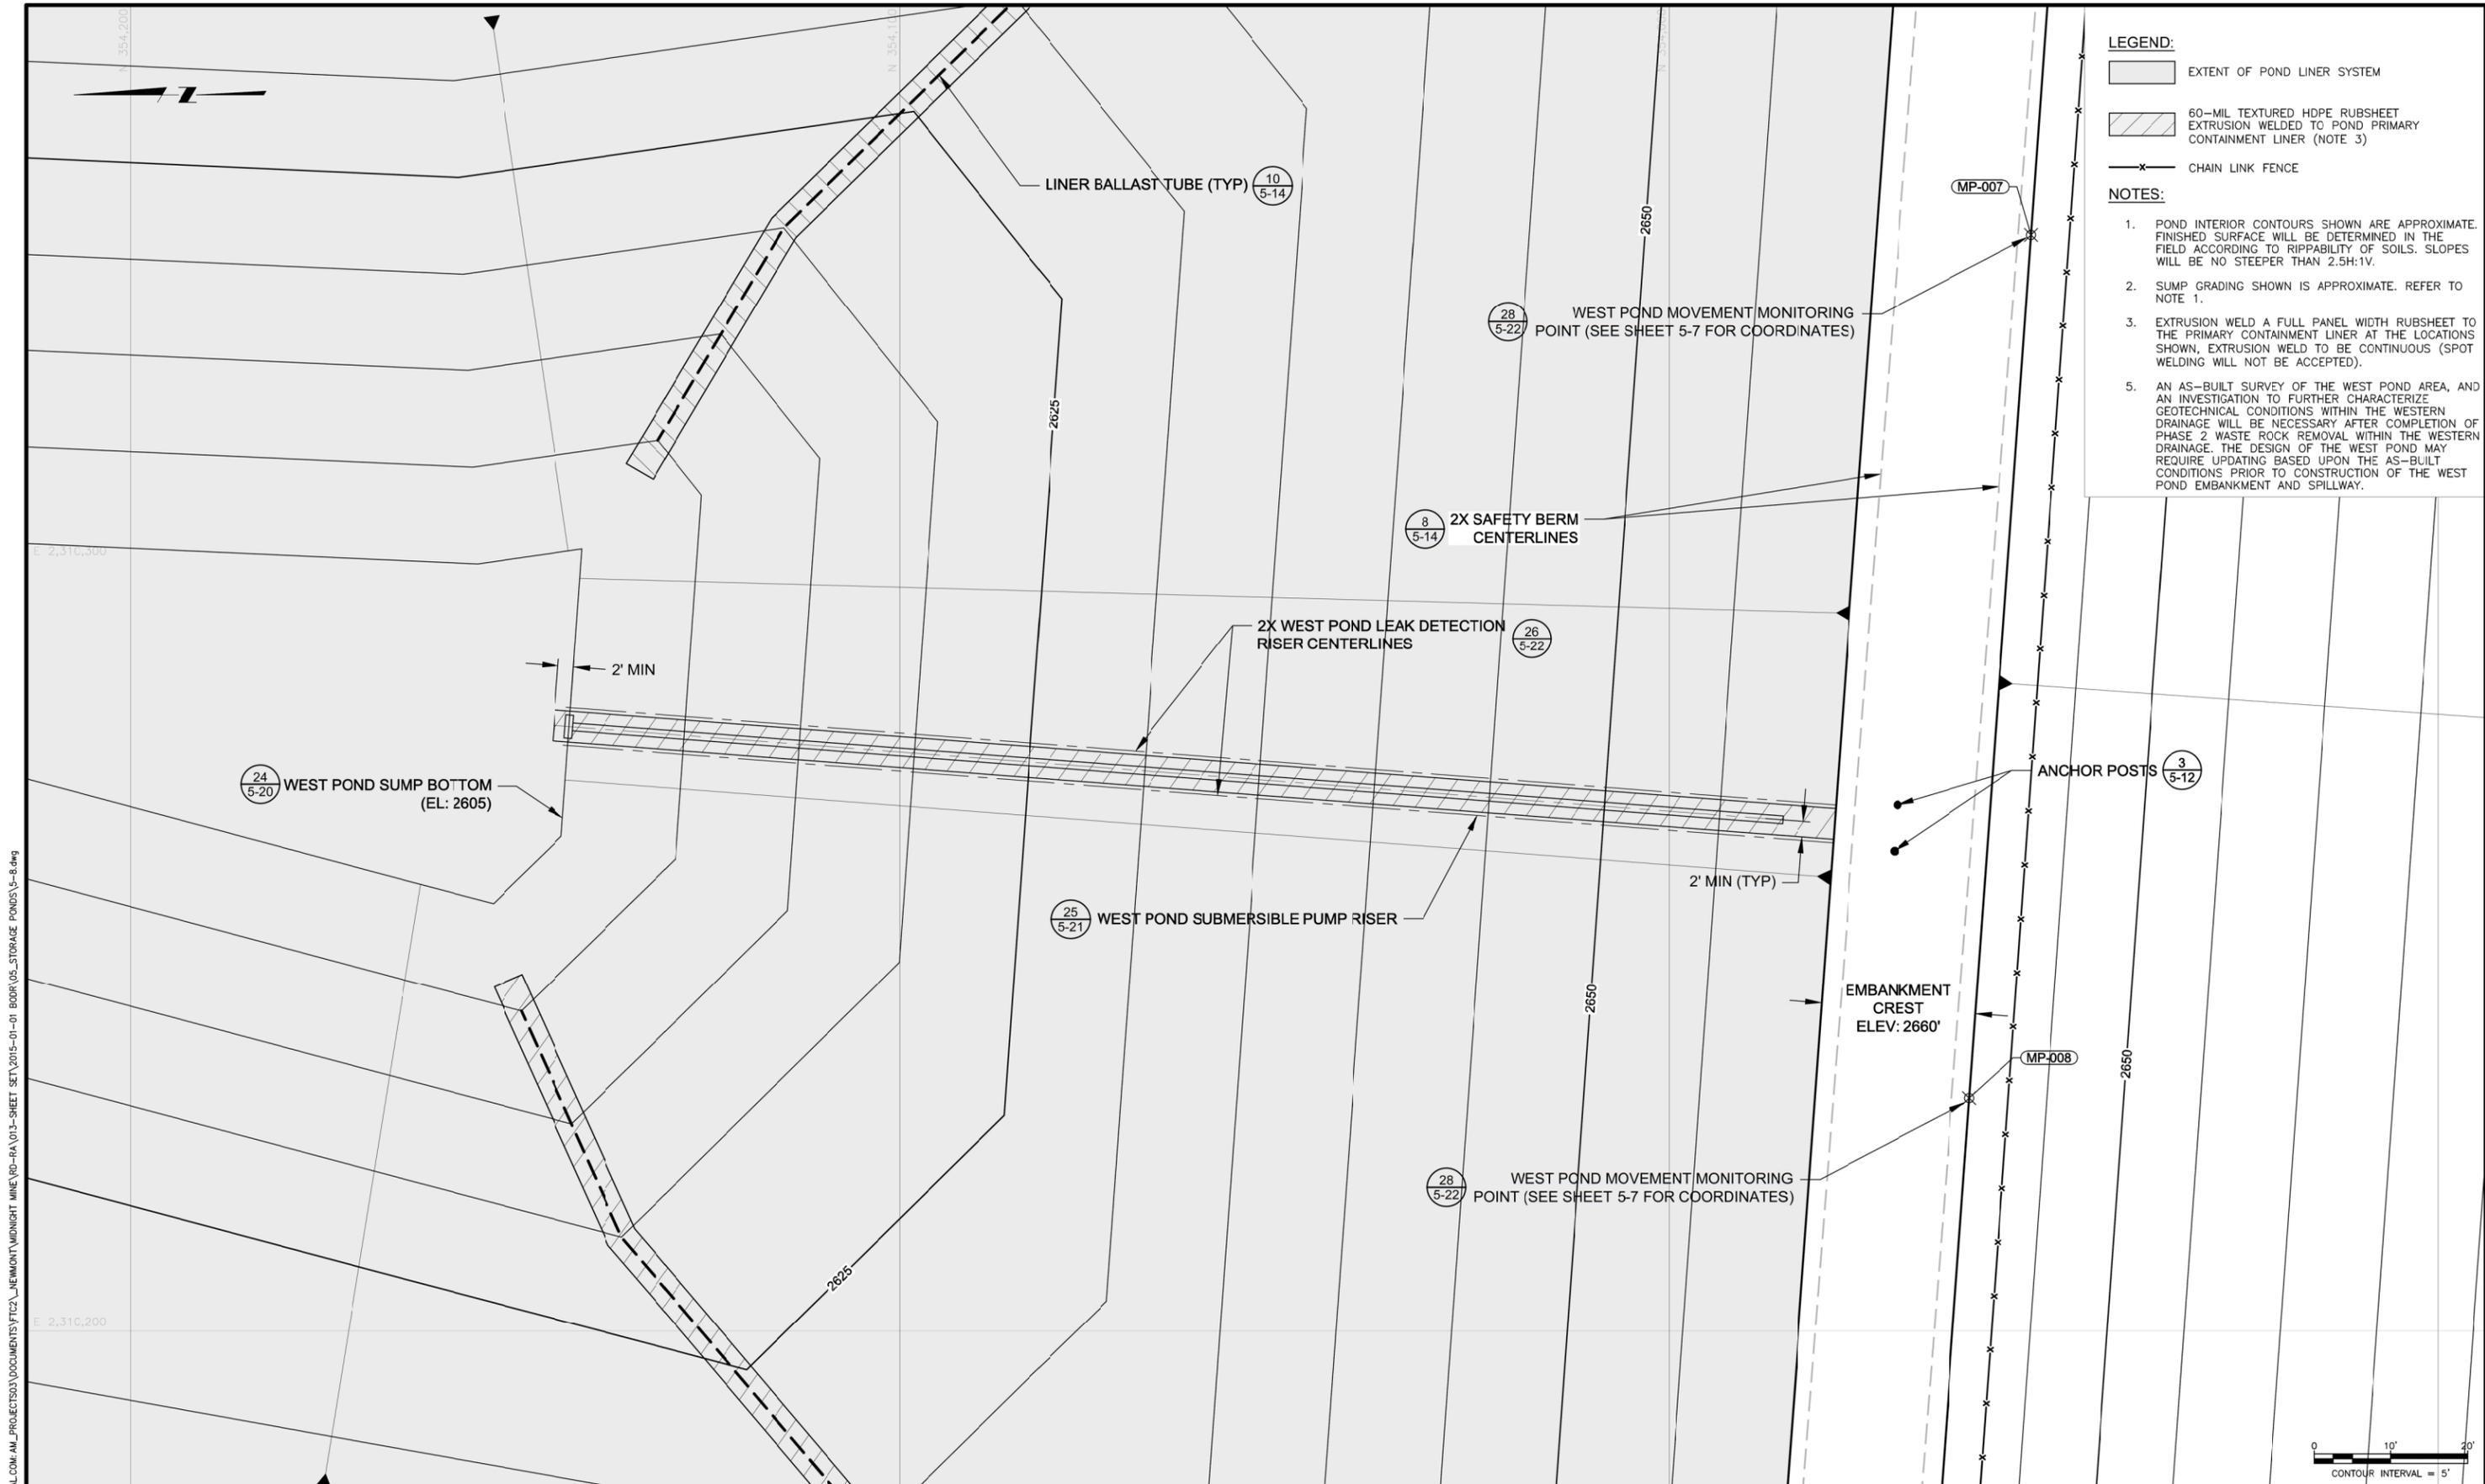

- LEGEND:**
- EXTENT OF POND LINER SYSTEM
  - 60-MIL TEXTURED HDPE RUBSHEET EXTRUSION WELDED TO POND PRIMARY CONTAINMENT LINER (NOTE 3)
  - CHAIN LINK FENCE

- NOTES:**
1. POND INTERIOR CONTOURS SHOWN ARE APPROXIMATE. FINISHED SURFACE WILL BE DETERMINED IN THE FIELD ACCORDING TO RIPABILITY OF SOILS. SLOPES WILL BE NO STEEPER THAN 2.5H:1V.
  2. SUMP GRADING SHOWN IS APPROXIMATE. REFER TO NOTE 1.
  3. EXTRUSION WELD A FULL PANEL WIDTH RUBSHEET TO THE PRIMARY CONTAINMENT LINER AT THE LOCATIONS SHOWN, EXTRUSION WELD TO BE CONTINUOUS (SPOT WELDING WILL NOT BE ACCEPTED).
  5. AN AS-BUILT SURVEY OF THE WEST POND AREA, AND AN INVESTIGATION TO FURTHER CHARACTERIZE GEOTECHNICAL CONDITIONS WITHIN THE WESTERN DRAINAGE WILL BE NECESSARY AFTER COMPLETION OF PHASE 2 WASTE ROCK REMOVAL WITHIN THE WESTERN DRAINAGE. THE DESIGN OF THE WEST POND MAY REQUIRE UPDATING BASED UPON THE AS-BUILT CONDITIONS PRIOR TO CONSTRUCTION OF THE WEST POND EMBANKMENT AND SPILLWAY.

PW:\AMER\PROJECTS\03\MW\GLOBAL\COM\AM\PROJECTS\03\DOCUMENTS\03\MIDNITE MINE\RD-RA\013-SHEET SET\2015-01-01 BODR\05\_STORAGE\_PONDS\5-8.dwg

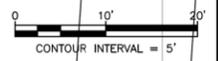

ISSUE NO.	DESCRIPTION	TECH	ENG	DATE
3	ISSUED FOR 100% DESIGN	KR	SM	06-15
2	ISSUED FOR 90% DESIGN	KR	SM	07-14
1	ISSUED FOR 60% DESIGN	CF	SM	12-13

**DISCLAIMER:**  
THIS DRAWING WAS DEVELOPED THROUGH THE APPLICATION OF PROFESSIONAL ENGINEERING SKILL AND PROPRIETARY METHODOLOGIES, PROCESSES AND KNOW HOW OF MWH AS AUTHOR ALL PURSUANT TO THE TERMS OF A CONTRACTUAL SCOPE OF WORK GOVERNING ITS PREPARATION. THIS DRAWING MAY NOT BE USED OR MODIFIED OTHER THAN IN STRICT ACCORDANCE WITH THE TERMS OF THE GOVERNING CONTRACT AND SCOPE OF WORK OR OTHERWISE ABSENT THE INVOLVEMENT AND CONSENT OF THE AUTHOR. ANY ALTERATION OR ADAPTATION OF THIS DRAWING SHALL BE CONSISTENT WITH THE AUTHOR'S CONTRACTUAL AND PROPRIETARY RIGHTS AND BE AT USER'S SOLE RISK AND WITHOUT ANY LIABILITY OR LEGAL RESPONSIBILITY OF MWH.

**DRAWING REFERENCE(S):**


- EXISTING TOPOGRAPHY BASED UPON LIDAR MAPPING BY SPATIAL INTEL 2010, WASHINGTON STATE PLANE-NORTH, NAD83/NAVDS8.
- PRELIMINARY TOPOGRAPHY AND PIT EXCAVATION TOPOGRAPHY BASED UPON INFORMATION PREPARED BY USDM, NOV. 1995 AND PROVIDED BY BROWN MINING COMPANY, LLC. ORIGINAL COORDINATE SYSTEM USED IN USDM MAPPING (NAD83/NAVDS8) HAS BEEN CONVERTED TO WASHINGTON STATE PLANE-NORTH, NAD83/NAVDS8.
- CONTOURS SHOWN REPRESENT CONDITIONS AT THE END OF PHASE 2.

DESIGNED BY	S MCMANUS	06-15
DRAWN BY	C ESPOSITO	06-15
CHECKED BY	T KELLEY	06-15
APPROVED BY	C STRACHAN	06-15
PROJECT MANAGER	V DRAIN	06-15



PROJECT LOCATION	WELLPINIT, WASHINGTON	
PROJECT	MIDNITE MINE	
TITLE	WEST POND SUMP PLAN	

	SHEET	5-8	REVISION	3
	FILE NAME	5-8	DATE	JUNE 2015

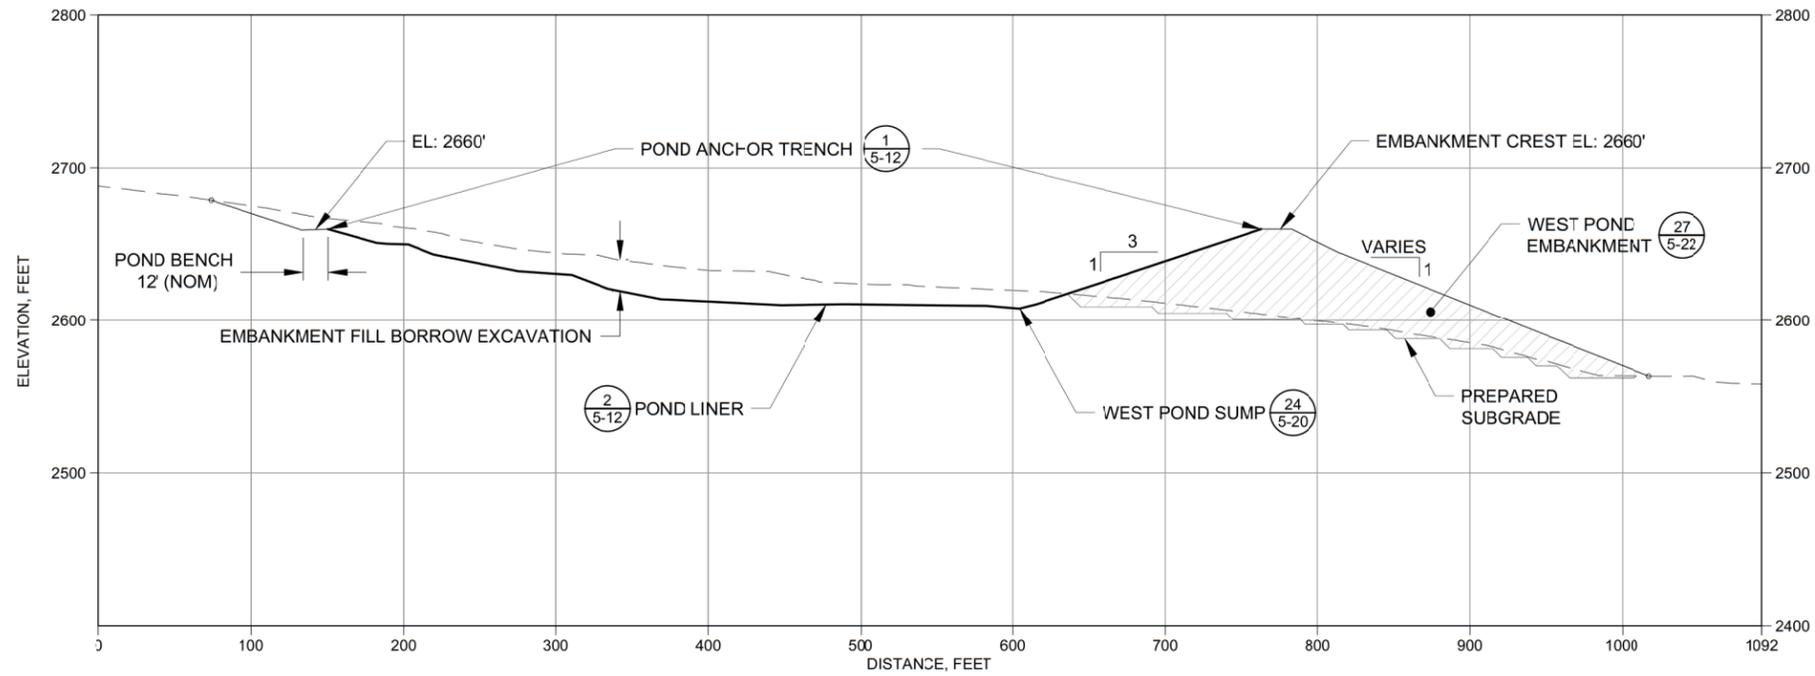


**LEGEND:**

	ESTIMATED GROUND SURFACE AFTER COMPLETION OF PHASE 2 WASTE REMOVAL
	FINISHED GRADE
	EXTENT OF POND LINER
	STRUCTURAL FILL


**E WEST POND**  
5-7

**NOTES:**

- EXCAVATION SURFACES SHOWN REPRESENT APPROXIMATE DEPTHS OF EXCAVATION. DEPTH AND EXTENT OF WASTE EXCAVATION IS SUBJECT TO FIELD VERIFICATION.
- FINISHED GROUND SURFACE WITHIN THE IMPOUNDMENT AREA WILL BE DETERMINED IN THE FIELD ACCORDING TO SOIL CONDITIONS.
- THE FOOTPRINT OF THE WEST POND EMBANKMENT WILL BE OVER-EXCAVATED ACCORDING TO THE REQUIREMENTS OF THE SPECIFICATIONS PRIOR TO PLACEMENT OF COMPACTED FILL.
- SUBGRADE BENCHING SHOWN IN THE SECTIONS IS ESTIMATED. ACTUAL BENCH DIMENSIONS WILL BE DETERMINED IN THE FIELD.
- AN AS-BUILT SURVEY OF THE WEST POND AREA, AND AN INVESTIGATION TO FURTHER CHARACTERIZE GEOTECHNICAL CONDITIONS WITHIN THE WESTERN DRAINAGE WILL BE NECESSARY AFTER COMPLETION OF PHASE 2 WASTE ROCK REMOVAL WITHIN THE WESTERN DRAINAGE. THE DESIGN OF THE WEST POND MAY REQUIRE UPDATING BASED UPON THE AS-BUILT CONDITIONS PRIOR TO CONSTRUCTION OF THE WEST POND EMBANKMENT AND SPILLWAY.

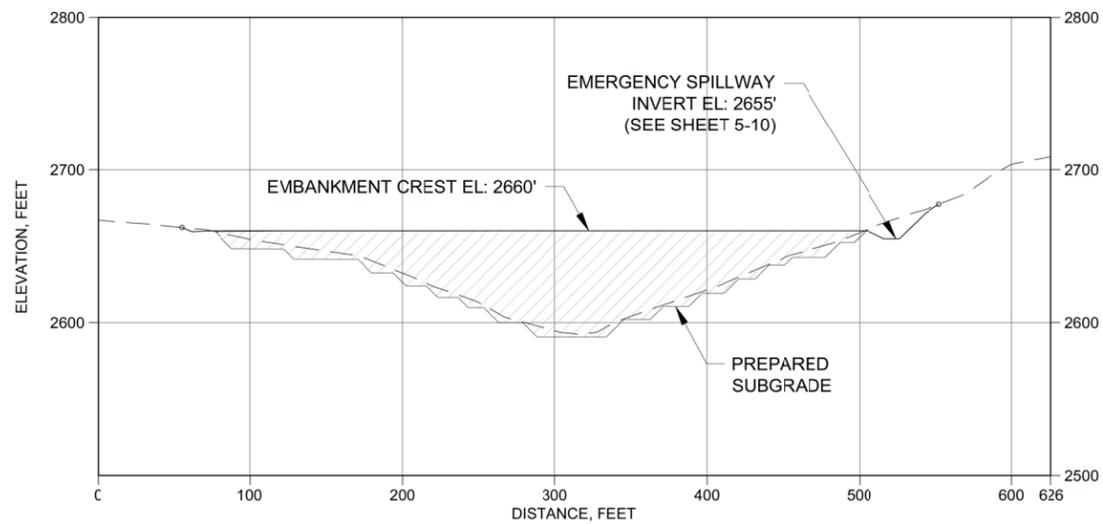

**F WEST POND**  
5-7

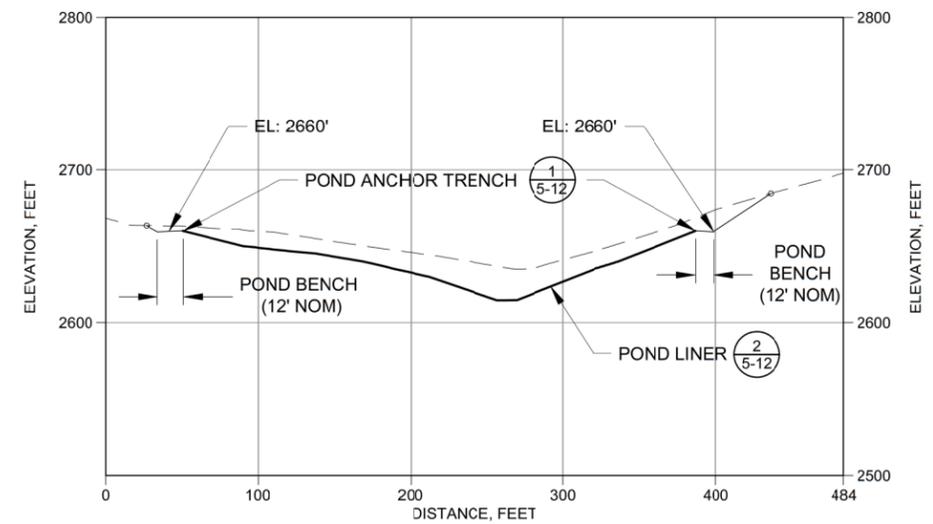

**G WEST POND**  
5-7

PW:\AMER\PROJECTS\03\MWGLOBAL\COM\AM\PROJECTS\03\DOCUMENTS\1\FC2\NEW\MONT\MIDNIGHT\_MINE\RD-RA\013-SHEET SET\2015-01-01\_BODR\05\_STORAGE\_PONDS\5-7.dwg

REV	DESCRIPTION	TECH	ENG	DATE
3	ISSUED FOR 100% DESIGN	KR	SM	06-15
2	ISSUED FOR 90% DESIGN	KR	SM	07-14
1	ISSUED FOR 60% DESIGN	KT	SM	12-13
0	ISSUED FOR 30% DESIGN	DM	SM	12-12

**DISCLAIMER:**  
THIS DRAWING WAS DEVELOPED THROUGH THE APPLICATION OF PROFESSIONAL ENGINEERING SKILL AND PROPRIETARY METHODOLOGIES, PROCESSES AND KNOW HOW OF MWH AS AUTHOR ALL PURSUANT TO THE TERMS OF A CONTRACTUAL SCOPE OF WORK GOVERNING ITS PREPARATION. THIS DRAWING MAY NOT BE USED OR MODIFIED OTHER THAN IN STRICT ACCORDANCE WITH THE TERMS OF THE GOVERNING CONTRACT AND SCOPE OF WORK OR OTHERWISE ABSENT THE INVOLVEMENT AND CONSENT OF THE AUTHOR. ANY ALTERATION OR ADAPTATION OF THIS DRAWING SHALL BE CONSISTENT WITH THE AUTHOR'S CONTRACTUAL AND PROPRIETARY RIGHTS AND BE AT USER'S SOLE RISK AND WITHOUT ANY LIABILITY OR LEGAL RESPONSIBILITY OF MWH.

**DRAWING REFERENCE(S):**  
\* EXISTING TOPOGRAPHY BASED UPON LIDAR MAPPING BY SPATIAL INTEL 2010, WASHINGTON STATE PLANE-NORTH, NAD83/NAVDS88.  
\* PRELIMINARY TOPOGRAPHY AND PIT EXCAVATION TOPOGRAPHY BASED UPON INFORMATION PREPARED BY USMMA, INC. 1995 AND PROVIDED BY BROWN MINING COMPANY, LLC ORIGINAL COORDINATE SYSTEM USED IN USMMA MAPPING (NAD83/NAVDS88) HAS BEEN CONVERTED TO WASHINGTON STATE PLANE-NORTH, NAD83/NAVDS88 COORDINATES.


DESIGNED BY	S MCMANUS	06-15
DRAWN BY	C ESPOSITO	06-15
CHECKED BY	T KELLEY	06-15
APPROVED BY	C STRACHAN	06-15
PROJECT MANAGER	V DRAIN	06-15



PROJECT LOCATION	WELLPINIT, WASHINGTON	
PROJECT	MIDNITE MINE	
TITLE	WEST POND SECTIONS	
SHEET	5-9	REVISION 3
FILE NAME	5-7	DATE JUNE 2015



P:\AMER\WELLPINT03\MHWGLOBAL.COM\PROJECTS\03\DOCUMENTS\FC2\NEWMONT\MIDNIGHT MINE\RD-RA\013-SHEET SET\2015-01-01\_BODR\_05\_STORAGE\_PONDS\5-10.dwg

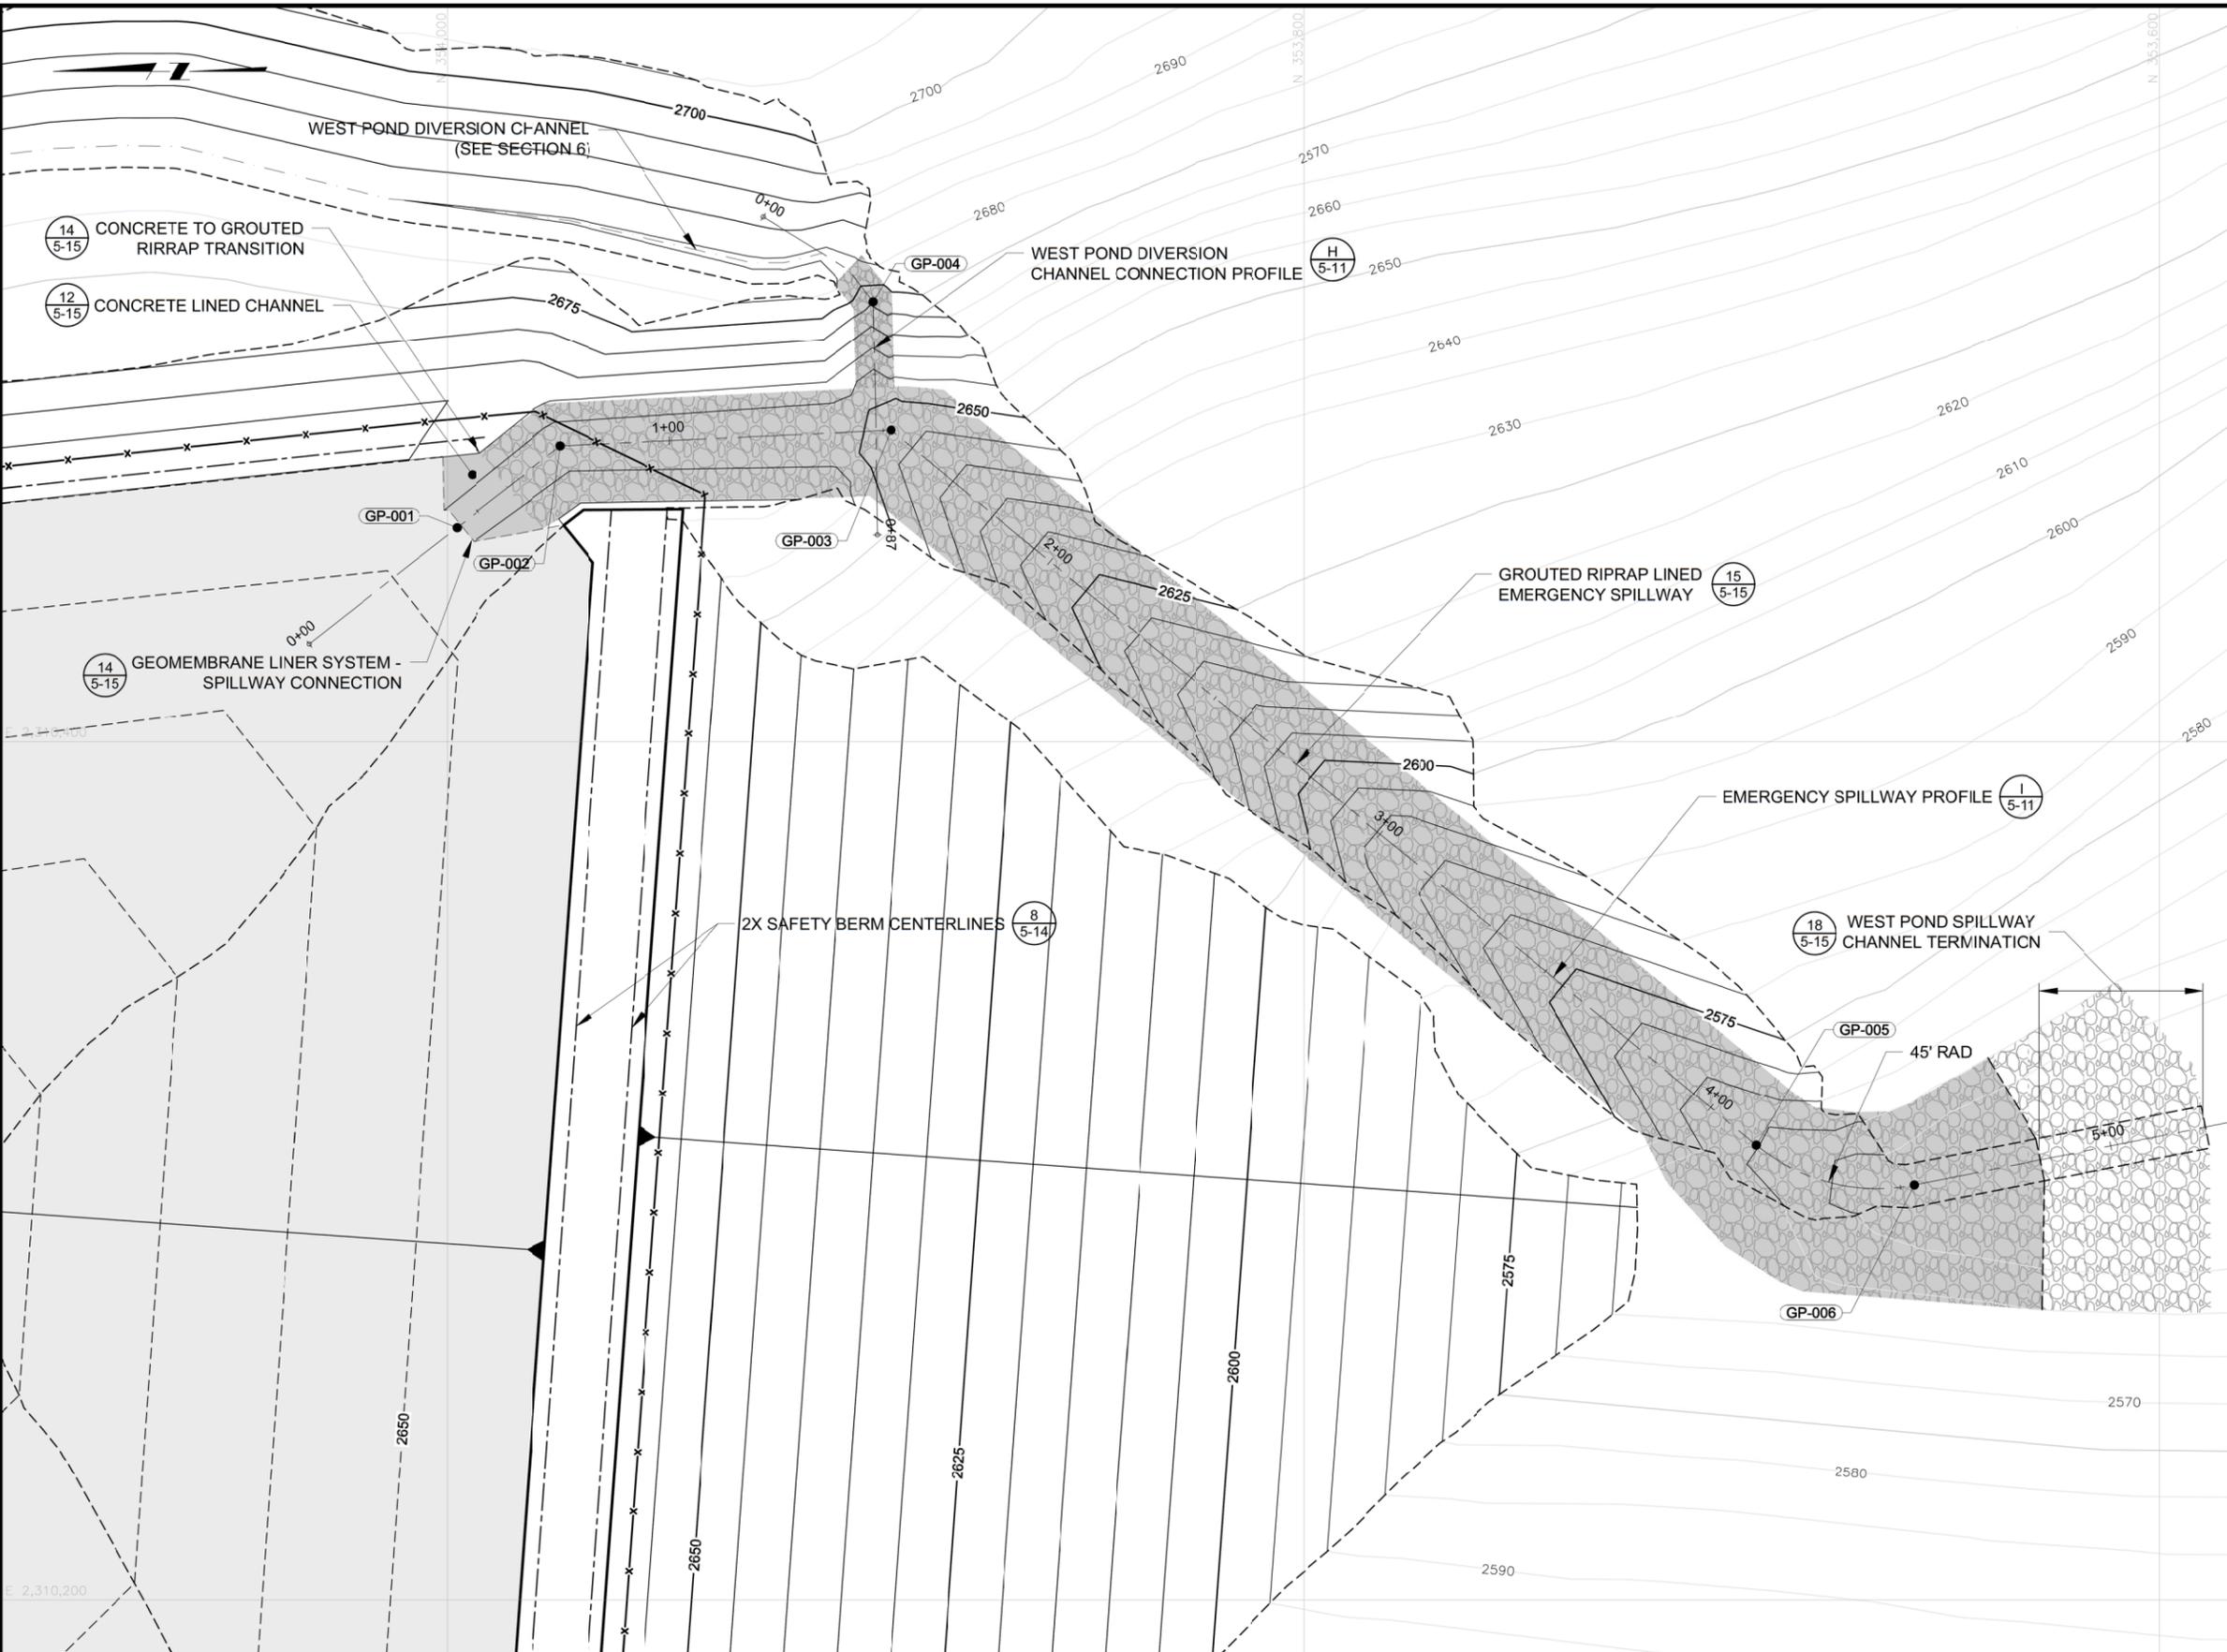

GRADING POINTS			
POINT NO.	NORTHING (FT)	EASTING (FT)	ELEVATION (FT)
GP-001	353997.80	2310449.99	2655.0
GP-002	353973.68	2310469.00	2654.7
GP-003	353896.34	2310472.70	2648.3
GP-004	353900.60	2310502.75	2673.0
GP-005	353694.19	2310306.11	2560.3
GP-006	353657.22	2310296.80	2559.8

- LEGEND:**
- CONCRETE LINED
  - GROUDED RIPRAP
  - LOOSE RIPRAP
  - CHAIN LINK FENCE

- NOTES:**
- POND INTERIOR CONTOURS SHOWN ARE APPROXIMATE. FINISHED SURFACE WILL BE DETERMINED IN THE FIELD ACCORDING TO RIPRABILITY OF SOILS. SLOPES SHALL BE NO STEEPER THAN 2.5H:1V.
  - THE FOOTPRINT OF THE WEST POND EMBANKMENT SHALL BE OVER-EXCAVATED ACCORDING TO THE REQUIREMENTS OF THE SPECIFICATIONS PRIOR TO PLACEMENT OF COMPACTED FILL.
  - AN AS-BUILT SURVEY OF THE WEST POND AREA, AND AN INVESTIGATION TO FURTHER CHARACTERIZE GEOTECHNICAL CONDITIONS WITHIN THE WESTERN DRAINAGE WILL BE NECESSARY AFTER COMPLETION OF PHASE 2 WASTE ROCK REMOVAL WITHIN THE WESTERN DRAINAGE. THE DESIGN OF THE WEST POND MAY REQUIRE UPDATING BASED UPON THE AS-BUILT CONDITIONS PRIOR TO CONSTRUCTION OF THE WEST POND EMBANKMENT AND SPILLWAY.
  - FINAL 100% DESIGN OF THE WEST POND SPILLWAY IS PENDING UNTIL FURTHER INFORMATION OF THE ACTUAL TOPOGRAPHY AFTER COMPLETION OF PHASE 2 WASTE ROCK REMOVAL IS AVAILABLE. NO UPDATES TO THE WEST POND SPILLWAY HAVE BEEN PERFORMED SINCE 90% DESIGN.

ISSUE NO.	DESCRIPTION	TECH	ENG	DATE
3	ISSUED FOR 100% DESIGN	KR	SM	06-15
2	ISSUED FOR 90% DESIGN	JC	SM	07-14

**DISCLAIMER:**  
 THIS DRAWING WAS DEVELOPED THROUGH THE APPLICATION OF PROFESSIONAL ENGINEERING SKILL AND PROPRIETARY METHODOLOGIES, PROCESSES AND KNOW HOW OF MWH AS AUTHOR ALL PURSUANT TO THE TERMS OF A CONTRACTUAL SCOPE OF WORK GOVERNING ITS PREPARATION. THIS DRAWING MAY NOT BE USED OR MODIFIED OTHER THAN IN STRICT ACCORDANCE WITH THE TERMS OF THE GOVERNING CONTRACT AND SCOPE OF WORK OR OTHERWISE ABSENT THE INVOLVEMENT AND CONSENT OF THE AUTHOR. ANY ALTERATION OR ADAPTATION OF THIS DRAWING SHALL BE CONSISTENT WITH THE AUTHOR'S CONTRACTUAL AND PROPRIETARY RIGHTS AND BE AT USER'S SOLE RISK AND WITHOUT ANY LIABILITY OR LEGAL RESPONSIBILITY OF MWH.

**DRAWING REFERENCE(S):**  
 \* EXISTING TOPOGRAPHY BASED UPON LIDAR MAPPING BY SPATIAL INTEL 2010, WASHINGTON STATE PLANE-NORTH, NAD83/NAVDS8.  
 \* PRELIM TOPOGRAPHY AND PIT EXCAVATION TOPOGRAPHY BASED UPON INFORMATION PREPARED BY USBR, A.D. 1995 AND PROVIDED BY DAWN MINING COMPANY, LLC. ORIGINAL COORDINATE SYSTEM USED IN USBR MAPPING (NAD27/NAVDS79) HAS BEEN CONVERTED TO WASHINGTON STATE PLANE-NORTH, NAD83/NAVDS8 COORDINATES.  
 \* CONTOURS SHOWN REPRESENT CONDITIONS AT THE END OF PHASE 2.  
 \* ALL COORDINATES ARE PROVIDED IN FEET, USING WASHINGTON STATE-PLANE NORTH NAD83/NAVDS8 DATUM.

DESIGNED BY	S MCMANUS	06-15
DRAWN BY	K REED II	06-15
CHECKED BY	T KELLEY	06-15
APPROVED BY	C STRACHAN	06-15
PROJECT MANAGER	V DRAIN	06-15



PROJECT LOCATION	WELLPINT, WASHINGTON	
PROJECT	MIDNITE MINE	
TITLE	WEST POND EMERGENCY SPILLWAY GRADING PLAN	


	SHEET	5-10	REVISION	3
	FILE NAME	5-10	DATE	JUNE 2015

**LEGEND:**


-  ESTIMATED GROUND SURFACE AFTER COMPLETION OF PHASE 2 WASTE REMOVAL
-  FINISHED GRADE
-  LOOSE RIPRAP
-  GROUTED RIPRAP
-  REINFORCED CONCRETE

**NOTE:**

1. AN AS-BUILT SURVEY OF THE WEST POND AREA, AND AN INVESTIGATION TO FURTHER CHARACTERIZE GEOTECHNICAL CONDITIONS WITHIN THE WESTERN DRAINAGE WILL BE NECESSARY AFTER COMPLETION OF PHASE 2 WASTE ROCK REMOVAL WITHIN THE WESTERN DRAINAGE. THE DESIGN OF THE WEST POND MAY REQUIRE UPDATING BASED UPON THE AS-BUILT CONDITIONS PRIOR TO CONSTRUCTION OF THE WEST POND EMBANKMENT AND SPILLWAY.

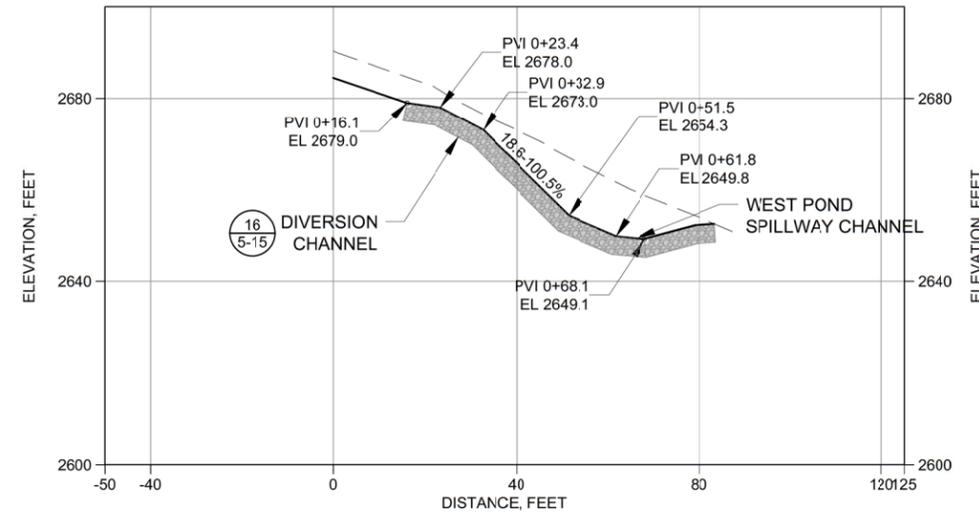

**H**  
5-10 WEST POND DIVERSION CHANNEL CONNECTION PROFILE

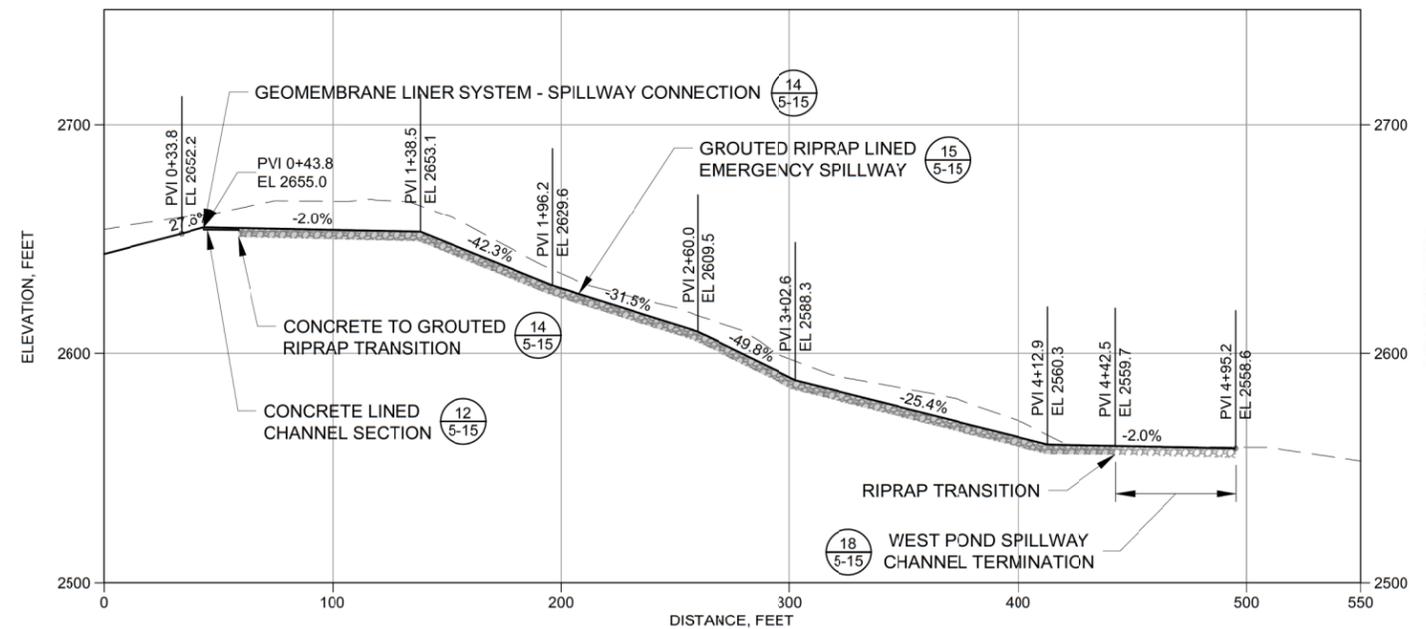

**I**  
5-10 WEST POND EMERGENCY SPILLWAY PROFILE

PW \\AMERYPWINT03\HWGLOBAL\COM\AM\PROJECTS\03\DOCUMENTS\1\2\NEW\MT\MIDNIGHT MINE\RD-RA\013-SHEET SET\2015-01-01\_BODR\_05\_STORAGE\_PONDS\5-1-10.dwg

ISSUE/REV	DESCRIPTION	TECH	ENG	DATE
3	ISSUED FOR 100% DESIGN	KR	SM	06-15
2	ISSUED FOR 90% DESIGN	JC	SM	07-14

**DISCLAIMER:**  
THIS DRAWING WAS DEVELOPED THROUGH THE APPLICATION OF PROFESSIONAL ENGINEERING SKILL AND PROPRIETARY METHODOLOGIES, PROCESSES AND KNOW HOW OF MWH AS AUTHOR ALL PURSUANT TO THE TERMS OF A CONTRACTUAL SCOPE OF WORK GOVERNING ITS PREPARATION. THIS DRAWING MAY NOT BE USED OR MODIFIED OTHER THAN IN STRICT ACCORDANCE WITH THE TERMS OF THE GOVERNING CONTRACT AND SCOPE OF WORK OR OTHERWISE ABSENT THE INVOLVEMENT AND CONSENT OF THE AUTHOR. ANY ALTERATION OR ADAPTATION OF THIS DRAWING SHALL BE CONSISTENT WITH THE AUTHOR'S CONTRACTUAL AND PROPRIETARY RIGHTS AND BE AT USER'S SOLE RISK AND WITHOUT ANY LIABILITY OR LEGAL RESPONSIBILITY OF MWH.



**DRAWING REFERENCE(S):**  
 \* EXISTING TOPOGRAPHY BASED UPON LIDAR MAPPING BY SPATIAL INTEL, 2010, WASHINGTON STATE PLANE-NORTH, NAD83/NAV88.  
 \* PRELIMINARY TOPOGRAPHY AND PIT EXCAVATION TOPOGRAPHY BASED UPON INFORMATION PREPARED BY US&M, INC., 1995 AND PROVIDED BY BAWN MINING COMPANY, LLC ORIGINAL COORDINATE SYSTEM USED IN US&M MAPPING (NAD83/NAV88) HAS BEEN CONVERTED TO WASHINGTON STATE PLANE-NORTH, NAD83/NAV88 COORDINATES.  
 \* ALL COORDINATES ARE PROVIDED IN FEET, USING WASHINGTON STATE-PLANE NORTH NAD83/NAV88 DATUM.

DESIGNED BY	C BERNEDO	06-15
DRAWN BY	K REED	06-15
CHECKED BY	T KELLEY	06-15
APPROVED BY	C STRACHAN	06-15
PROJECT MANAGER	V DRAIN	06-15




PROJECT LOCATION	WELLPINIT, WASHINGTON	
PROJECT	MIDNITE MINE	
TITLE	WEST POND EMERGENCY SPILLWAY PROFILE	
SHEET	5-11	REVISION 3
FILE NAME	5-10	DATE JUNE 2015




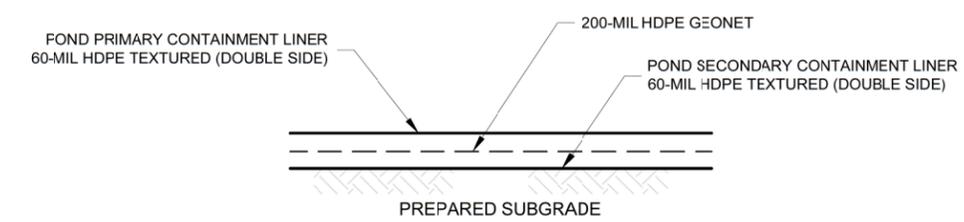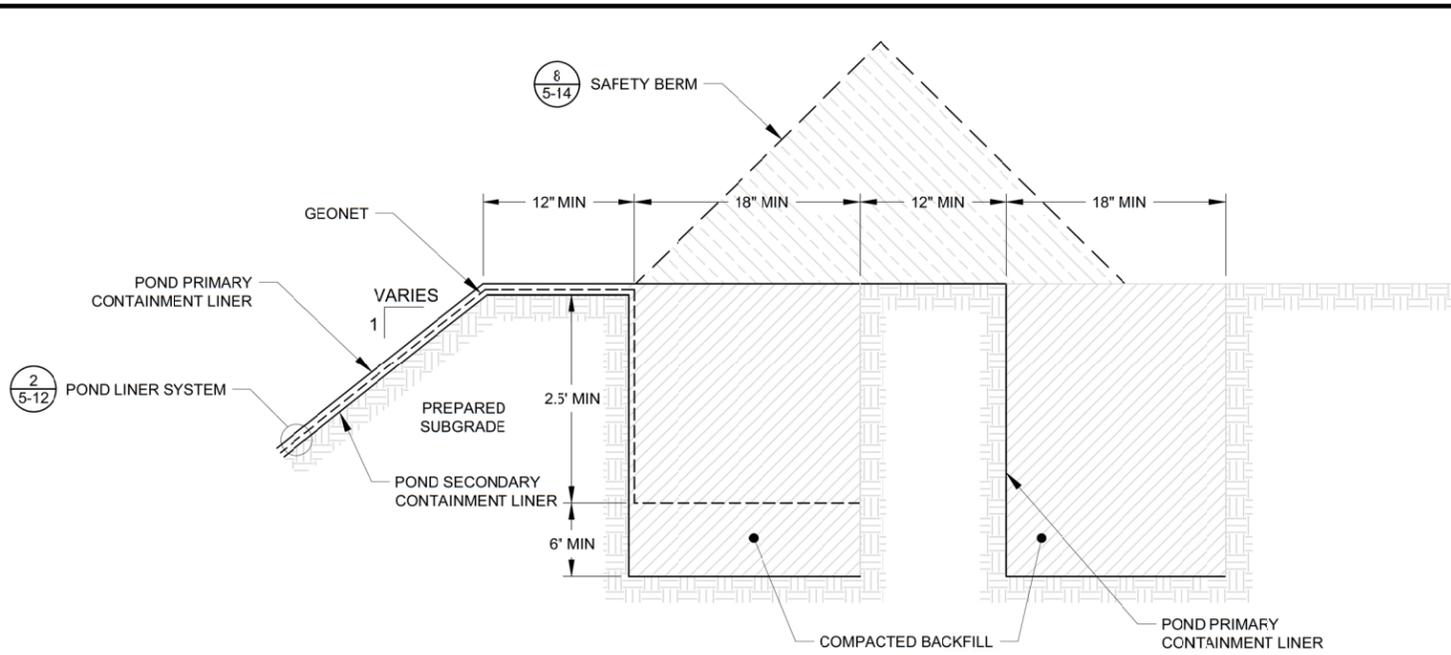

1  
5-12 POND ANCHOR TRENCH  
NOT TO SCALE

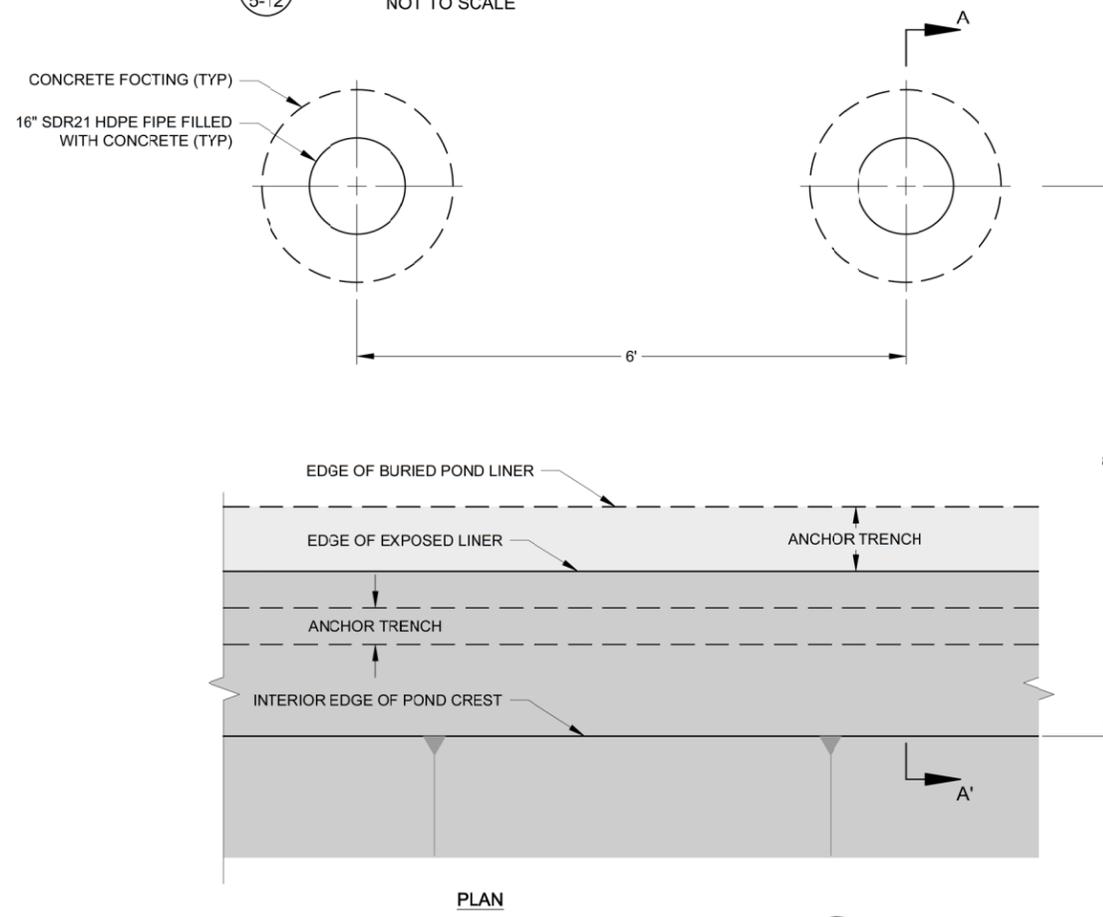

2  
5-12 POND LINER DETAIL  
NOT TO SCALE

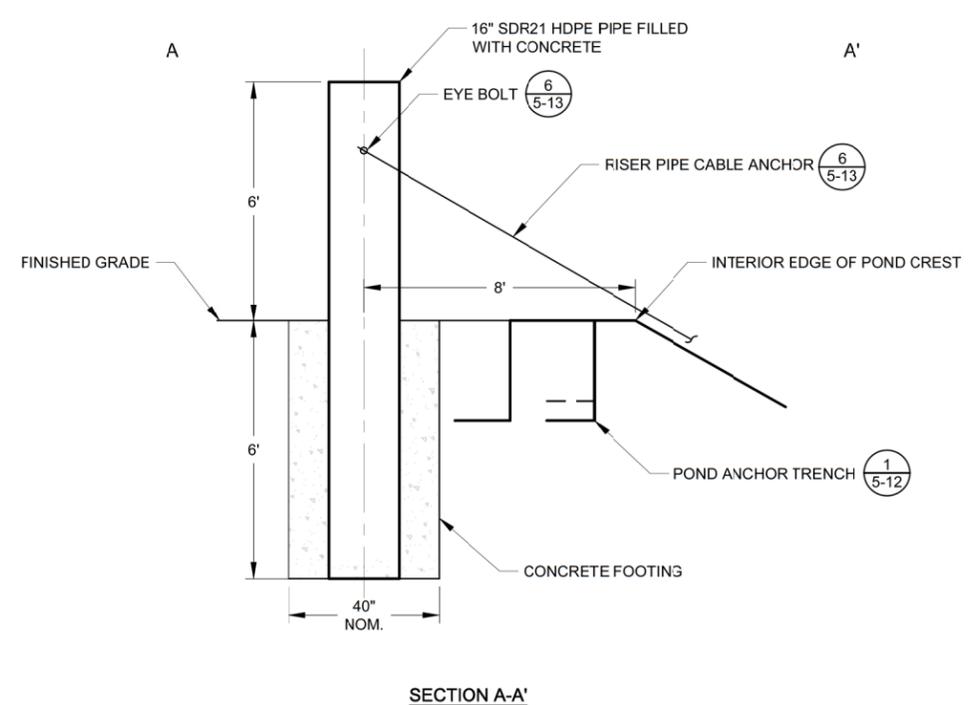

3  
5-12 ANCHOR POST DETAIL  
NOT TO SCALE

P:\AMER\PROJECTS\03\MIDNIGHT MINE\RD-RA\013-SHEET SET\2015-01-01 BODR\05\_STORAGE\_PONDS\5-12.dwg

ISSUE/REV	DESCRIPTION	TECH	ENG	DATE
3	ISSUED FOR 100% DESIGN	KR	SM	06-15
2	ISSUED FOR 90% DESIGN	KR	SM	07-14
1	ISSUED FOR 60% DESIGN	KT	SM	12-13
0	ISSUED FOR 30% DESIGN	DM	SM	12-12

**DISCLAIMER:**  
THIS DRAWING WAS DEVELOPED THROUGH THE APPLICATION OF PROFESSIONAL ENGINEERING SKILL AND PROPRIETARY METHODOLOGIES, PROCESSES AND KNOW HOW OF MWH AS AUTHOR ALL PURSUANT TO THE TERMS OF A CONTRACTUAL SCOPE OF WORK GOVERNING ITS PREPARATION. THIS DRAWING MAY NOT BE USED OR MODIFIED OTHER THAN IN STRICT ACCORDANCE WITH THE TERMS OF THE GOVERNING CONTRACT AND SCOPE OF WORK OR OTHERWISE ABSENT THE INVOLVEMENT AND CONSENT OF THE AUTHOR. ANY ALTERATION OR ADAPTATION OF THIS DRAWING SHALL BE CONSISTENT WITH THE AUTHOR'S CONTRACTUAL AND PROPRIETARY RIGHTS AND BE AT USER'S SOLE RISK AND WITHOUT ANY LIABILITY OR LEGAL RESPONSIBILITY OF MWH.


**DRAWING REFERENCE(S):**  
\* EXISTING TOPOGRAPHY BASED UPON LIDAR MAPPING BY SPATIAL INTEL 2010, WASHINGTON STATE PLANE-NORTH, NAD83/NAVDS8.  
\* PRELIMINARY TOPOGRAPHY AND PIT EXCAVATION TOPOGRAPHY BASED UPON INFORMATION PREPARED BY USDM, NOV. 1995 AND PROVIDED BY BAWN MINING COMPANY, LLC. ORIGINAL COORDINATE SYSTEM USED IN USDM MAPPING (NAD27/NAVDS9) HAS BEEN CONVERTED TO WASHINGTON STATE PLANE-NORTH, NAD83/NAVDS8 COORDINATES.

DESIGNED BY	S MCMANUS	06-15
DRAWN BY	C ESPOSITO	06-15
CHECKED BY	T KELLEY	06-15
APPROVED BY	C STRACHAN	06-15
PROJECT MANAGER	V DRAIN	06-15




PROJECT LOCATION	WELLPINOT, WASHINGTON	
PROJECT	MIDNITE MINE	
TITLE	TYPICAL DETAILS AND SECTIONS (1 OF 4)	


	SHEET	5-12	REVISION	3
	FILE NAME	5-12	DATE	JUNE 2015

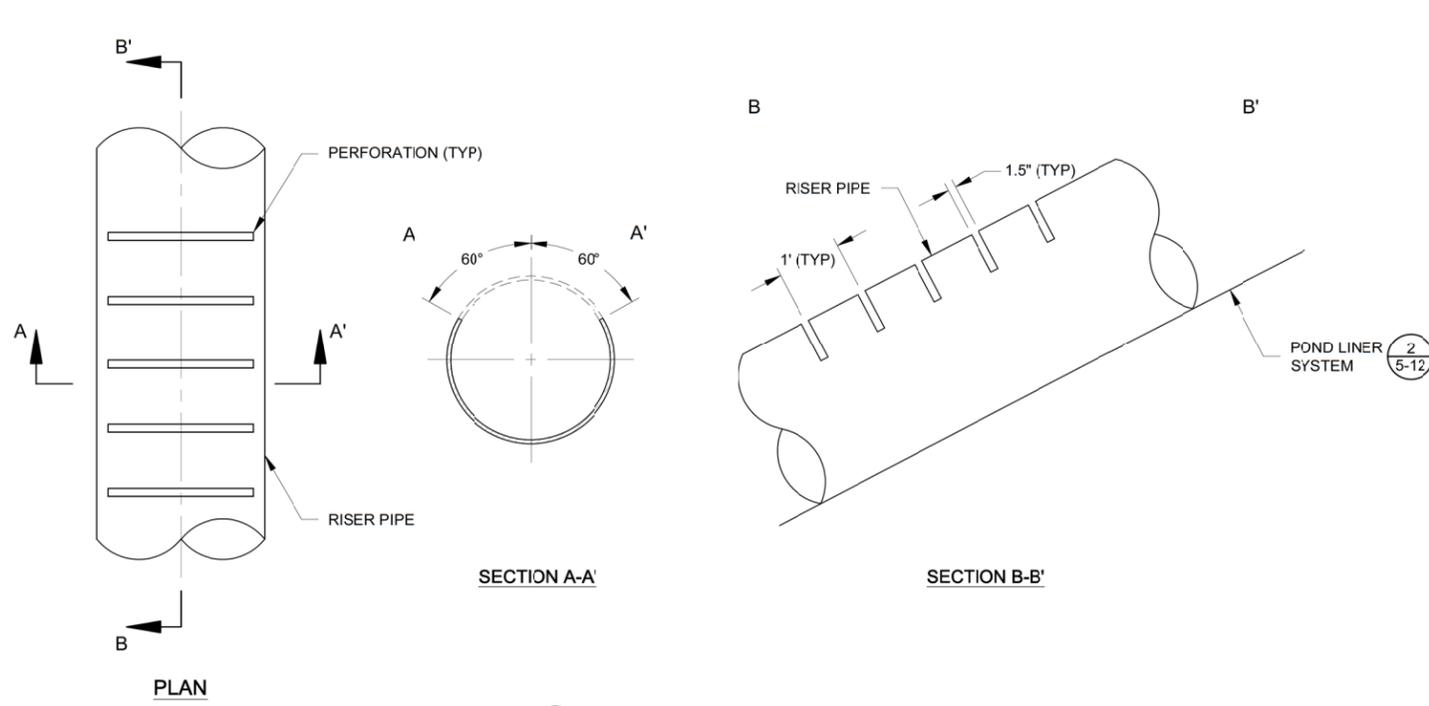


**4 PERFORATION DETAIL**  
5-13 NOT TO SCALE

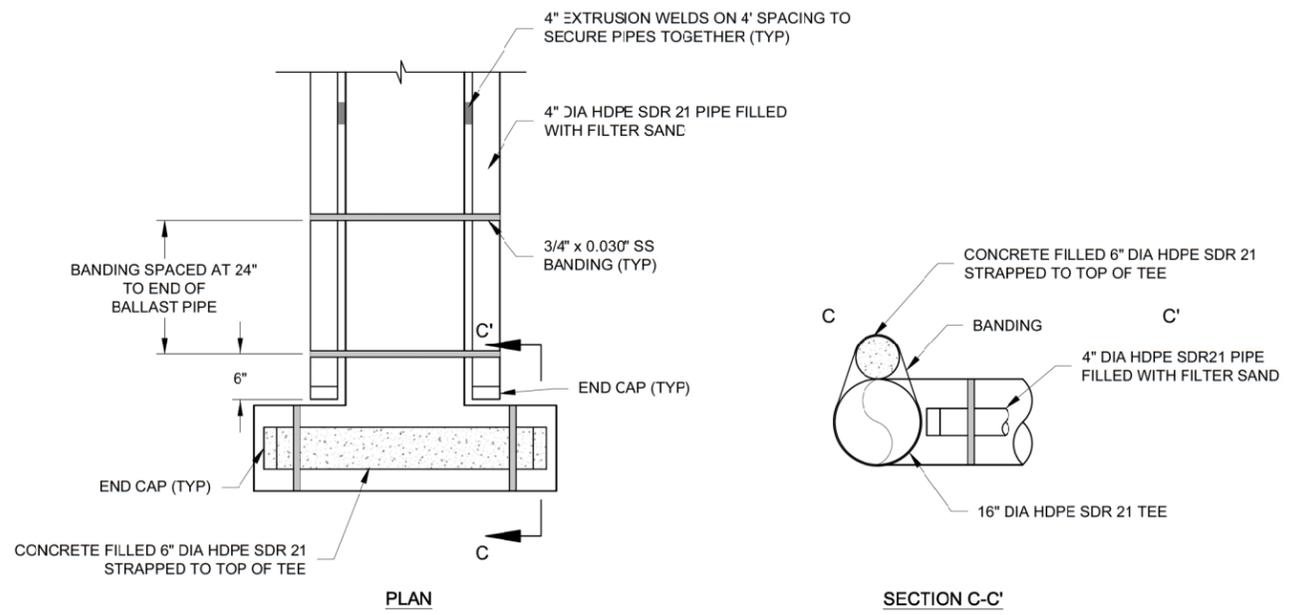

**5 PUMP RISER END TEE DETAIL**  
5-13 NOT TO SCALE

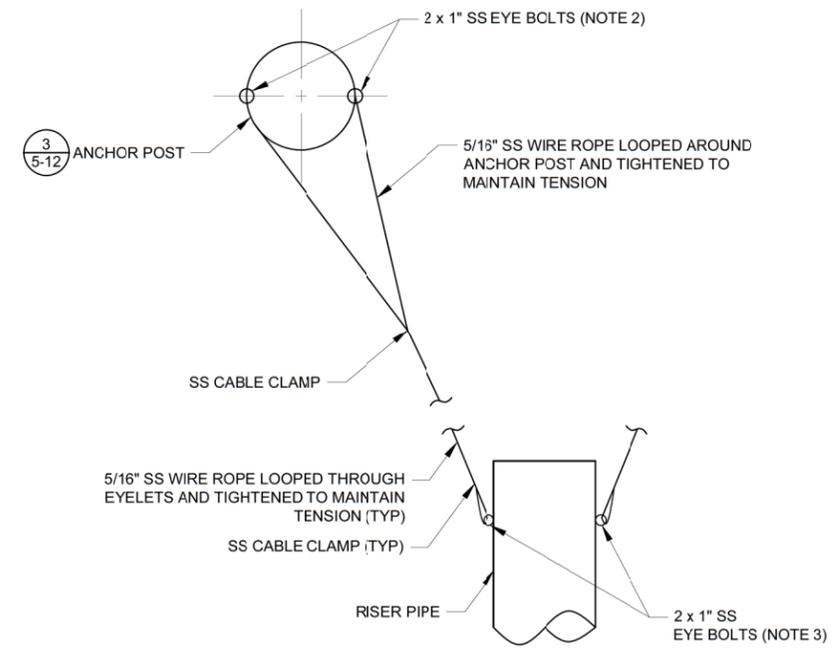

**6 RISER PIPE CABLE ANCHOR**  
5-13 NOT TO SCALE

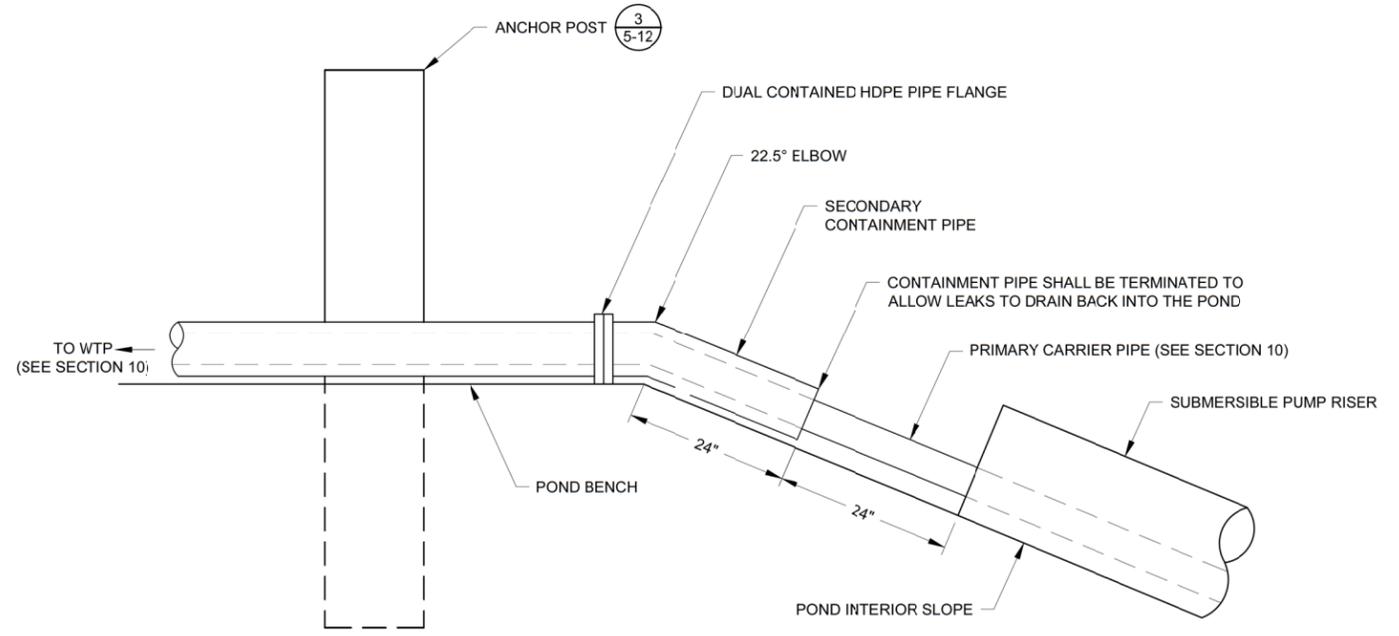

**7 SUBMERSIBLE PUMP RISER CONNECTION**  
5-13 NOT TO SCALE

**NOTES:**

- CABLE TO BE SECURED HIGH ENOUGH ON THE ANCHOR POST TO PREVENT CONTACT BETWEEN CABLE AND LINER.
- EYE BOLTS TO BE PLACED TO MAINTAIN VERTICAL POSITION OF CABLE. POSITION EYE BOLT SUCH THAT TENSIONED CABLE IS NOMINALLY CENTERED IN EYE.
- EYELETS TO BE MOUNTED IN HOLES DRILLED THROUGH THE HDPE PIPE, AT MIDPOINT OF PIPE, AND SECURED WITH SS WASHERS AND NUTS. EYELET THREADS SHALL NOT EXTEND MORE THAN 1-INCH BEYOND WASHER AND NUT.

**GENERAL NOTES:**

- ALL PIPES WILL BE FUSION WELDED HDPE, UNLESS OTHERWISE STATED.
- ALL FLANGES WILL BE HDPE UNLESS OTHERWISE STATED.

PW \\AMERYPWINT03\MHGLOBAL\COM-AM-PROJECTS\03\DOCUMENTS\T2\NEWDMT\MIDNIGHT MINE\RD-RA\013-SHEET SET\2015-01-01 BODR\_05\_STORAGE\_PONDS\5-13.dwg

ISSUE/REV	DESCRIPTION	TECH	ENG	DATE
3	ISSUED FOR 100% DESIGN	KR	SM	06-15
2	ISSUED FOR 90% DESIGN	KR	SM	07-14
1	ISSUED FOR 60% DESIGN	DM	SM	12-13

**DISCLAIMER:**  
THIS DRAWING WAS DEVELOPED THROUGH THE APPLICATION OF PROFESSIONAL ENGINEERING SKILL AND PROPRIETARY METHODOLOGIES, PROCESSES AND KNOW HOW OF MWH AS AUTHOR PURSUANT TO THE TERMS OF A CONTRACTUAL SCOPE OF WORK COVERING ITS PREPARATION. THIS DRAWING MAY NOT BE USED OR MODIFIED OTHER THAN IN STRICT ACCORDANCE WITH THE TERMS OF THE GOVERNING CONTRACT AND SCOPE OF WORK OR OTHERWISE ABSENT THE INVOLVEMENT AND CONSENT OF THE AUTHOR. ANY ALTERATION OR ADAPTATION OF THIS DRAWING SHALL BE CONSISTENT WITH THE AUTHOR'S CONTRACTUAL AND PROPRIETARY RIGHTS AND BE AT USER'S SOLE RISK AND WITHOUT ANY LIABILITY OR LEGAL RESPONSIBILITY OF MWH.


**DRAWING REFERENCE(S):**  
\* EXISTING TOPOGRAPHY BASED UPON LIDAR MAPPING BY SPATIAL INTEL 2010, WASHINGTON STATE PLANE-NORTH, NAD83/NAVDS8.  
\* PREMINE TOPOGRAPHY AND PIT EXCAVATION TOPOGRAPHY BASED UPON INFORMATION PREPARED BY USBR, NOV. 1995 AND PROVIDED BY DAWN MINING COMPANY, LLC. ORIGINAL COORDINATE SYSTEM USED IN USBR MAPPING (NAD83/NAVDS8) HAS BEEN CONVERTED TO WASHINGTON STATE PLANE-NORTH, NAD83/NAVDS8 COORDINATES.

DESIGNED BY	S MCMANUS	06-15
DRAWN BY	C ESPOSITO	06-15
CHECKED BY	T KELLEY	06-15
APPROVED BY	C STRACHAN	06-15
PROJECT MANAGER	V DRAIN	06-15



PROJECT LOCATION	WELLPINIT, WASHINGTON	
PROJECT	MIDNITE MINE	
TITLE	TYPICAL DETAILS AND SECTIONS (2 OF 4)	
SHEET	5-13	REVISION 3
FILE NAME	5-13	DATE JUNE 2015




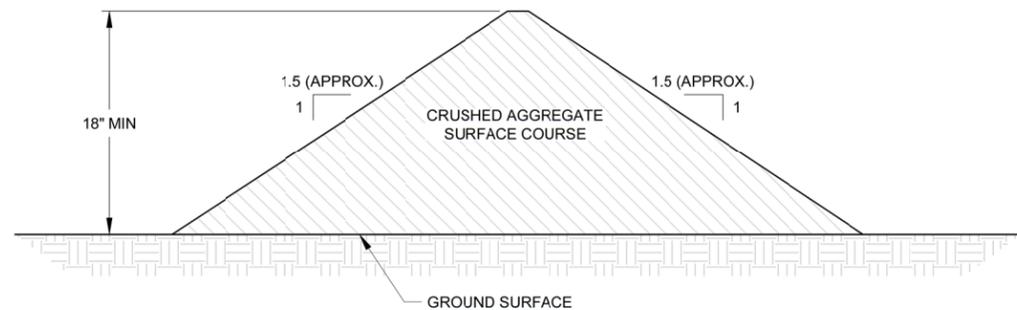

8 SAFETY BERM TYPICAL SECTION  
5-14 NOT TO SCALE

**NOTE:**


1. COMPACT BERM MATERIAL AND TRIM AS NEEDED TO ACHIEVE BERM CONFIGURATION.

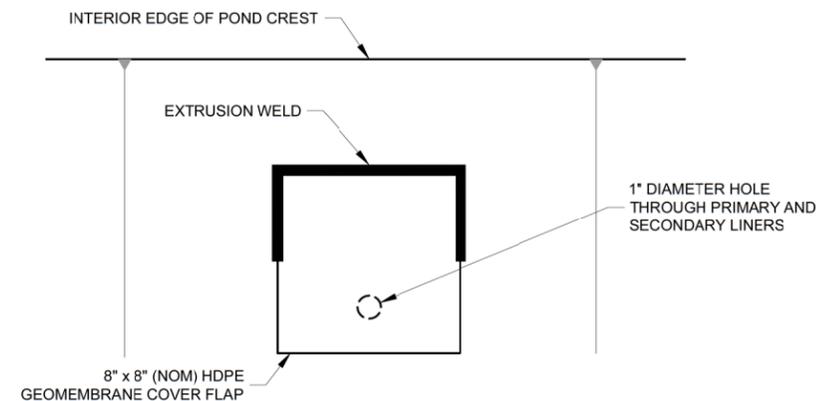

9 SUCTION VENT DETAIL  
5-14 NOT TO SCALE

**NOTE:**


1. SUCTION VENT HOLE TO BE INSTALLED AT AN ELEVATION 1' BELOW POND CREST.

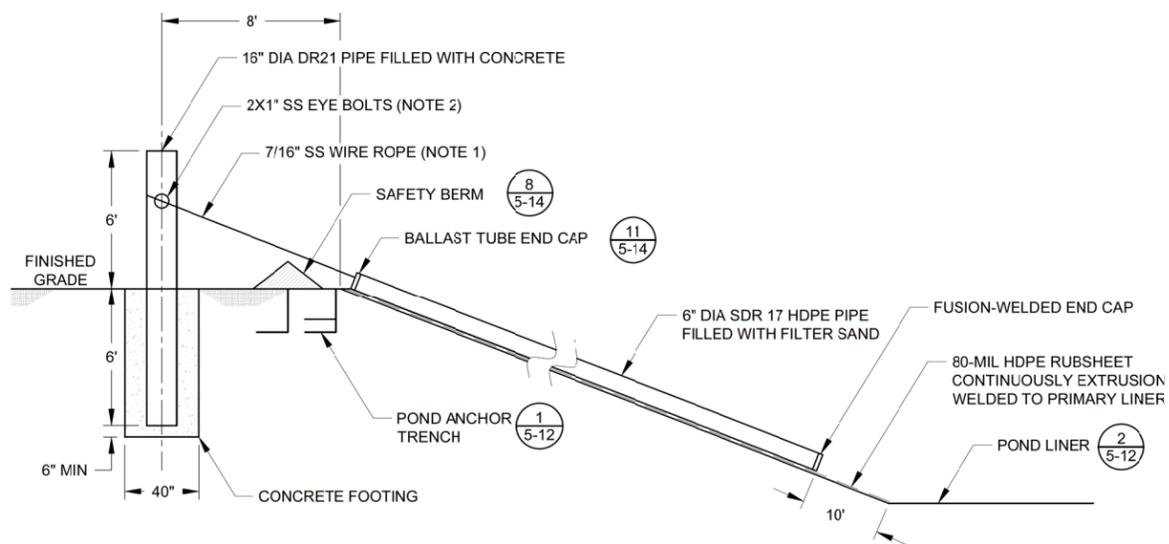

10 LINER BALLAST TUBE DETAIL  
5-14 NOT TO SCALE

**NOTES:**

1. CABLE TO BE LOOPED AROUND ANCHOR POST, THROUGH EYE BOLTS, AND SECURED WITH A CABLE CLAMP. CABLE TO BE SECURED HIGH ENOUGH ON THE ANCHOR POST TO PREVENT CONTACT BETWEEN CABLE AND LINER.
2. EYE BOLTS TO BE PLACED TO MAINTAIN VERTICAL POSITION OF CABLE. POSITION EYE BOLT SUCH THAT TENSIONED CABLE IS NOMINALLY CENTERED IN EYE.

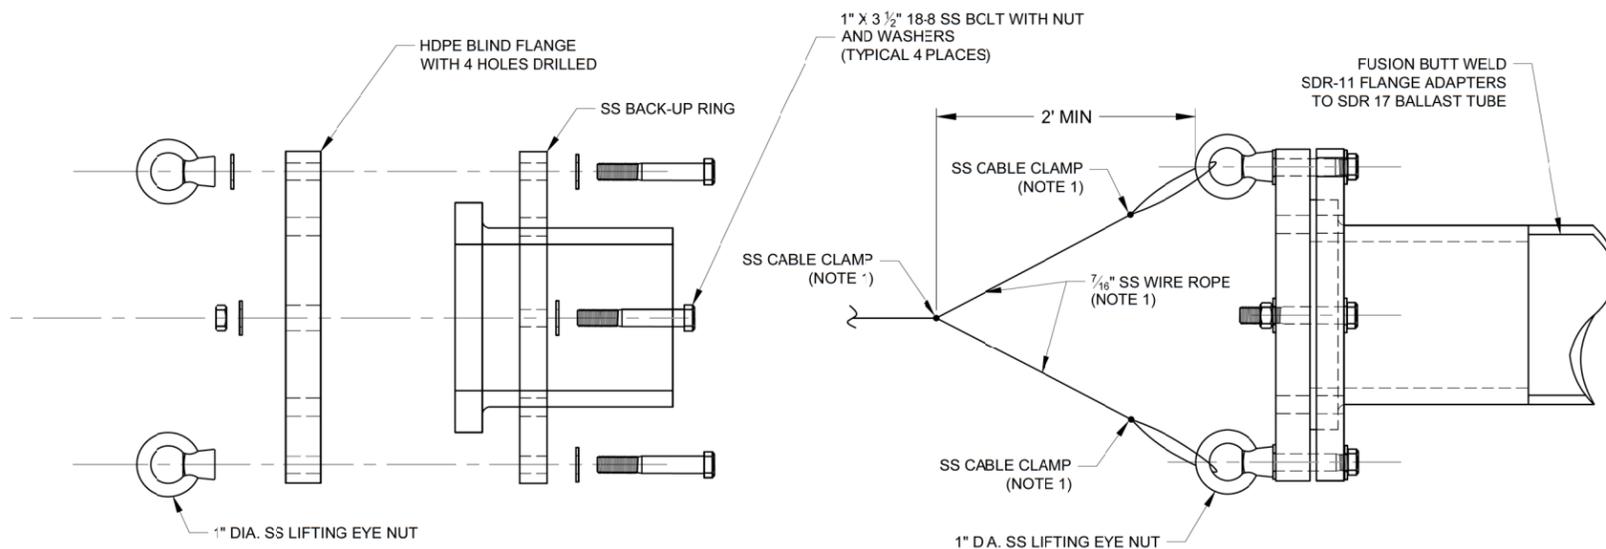

11 BALLAST TUBE END CAP DETAIL  
5-14 NOT TO SCALE

**NOTE:**

1. LOOP WIRE ROPE THROUGH EYE NUT AND SECURE WITH CABLE CLAMP, MAINTAINING TENSION.

PW:\AMER\PROJECTS\03\MIDNIGHT MINE\RD-RA\013-SHEET SET\2015-01-01\_BODR\_05\_STORAGE\_PONDS\5-14.dwg

ISSUE/REV	DESCRIPTION	TECH	ENG	DATE
3	ISSUED FOR 100% DESIGN	KR	SM	06-15
2	ISSUED FOR 90% DESIGN	KR	SM	07-14
1	ISSUED FOR 60% DESIGN	DM	SM	12-13

**DISCLAIMER:**  
THIS DRAWING WAS DEVELOPED THROUGH THE APPLICATION OF PROFESSIONAL ENGINEERING SKILL AND PROPRIETARY METHODOLOGIES, PROCESSES AND KNOW HOW OF MWH AS AUTHOR ALL PURSUANT TO THE TERMS OF A CONTRACTUAL SCOPE OF WORK GOVERNING ITS PREPARATION. THIS DRAWING MAY NOT BE USED OR MODIFIED OTHER THAN IN STRICT ACCORDANCE WITH THE TERMS OF THE GOVERNING CONTRACT AND SCOPE OF WORK OR OTHERWISE ABSENT THE INVOLVEMENT AND CONSENT OF THE AUTHOR. ANY ALTERATION OR ADAPTATION OF THIS DRAWING SHALL BE CONSISTENT WITH THE AUTHOR'S CONTRACTUAL AND PROPRIETARY RIGHTS AND BE AT USER'S SOLE RISK AND WITHOUT ANY LIABILITY OR LEGAL RESPONSIBILITY OF MWH.


**DRAWING REFERENCE(S):**  
\* EXISTING TOPOGRAPHY BASED UPON LIDAR MAPPING BY SPATIAL INTEL, 2010, WASHINGTON STATE PLANE-NORTH, NAD83/NAVDS88.  
\* PREMIERE TOPOGRAPHY AND PIT EXCAVATION TOPOGRAPHY BASED UPON INFORMATION PREPARED BY USDM, INC. 1995 AND BASED BY DAWN MINING COMPANY, LLC ORIGINAL COORDINATE SYSTEM USED IN USDM MAPPING (NAD27/NAVDS29) HAS BEEN CONVERTED TO WASHINGTON STATE PLANE-NORTH, NAD83/NAVDS88 COORDINATES.

DESIGNED BY	S MCMANUS	06-15
DRAWN BY	C ESPOSITO	06-15
CHECKED BY	T KELLEY	06-15
APPROVED BY	C STRACHAN	06-15
PROJECT MANAGER	V DRAIN	06-15




PROJECT LOCATION	WELLPINOT, WASHINGTON	
PROJECT	MIDNITE MINE	
TITLE	TYPICAL DETAILS AND SECTIONS (3 OF 4)	
SHEET	5-14	REVISION 3
FILE NAME	5-14	DATE JUNE 2015




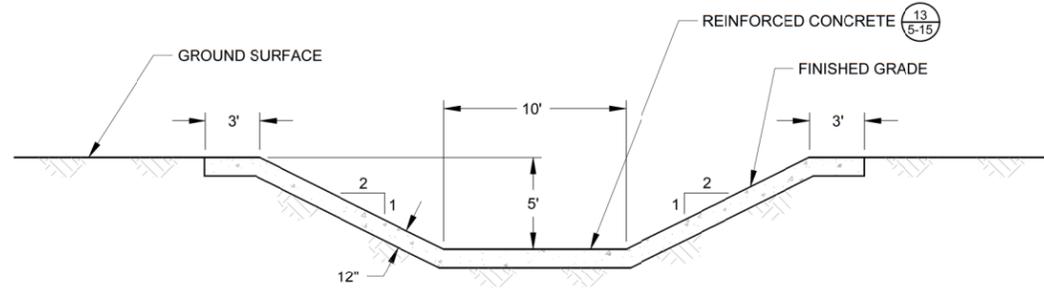


12 CONCRETE LINED CHANNEL TYPICAL SECTION  
5-15 NOT TO SCALE

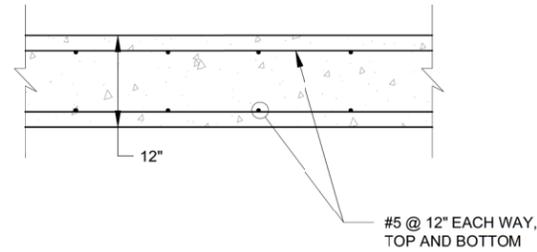


13 CONCRETE REBAR DETAIL  
5-15 NOT TO SCALE

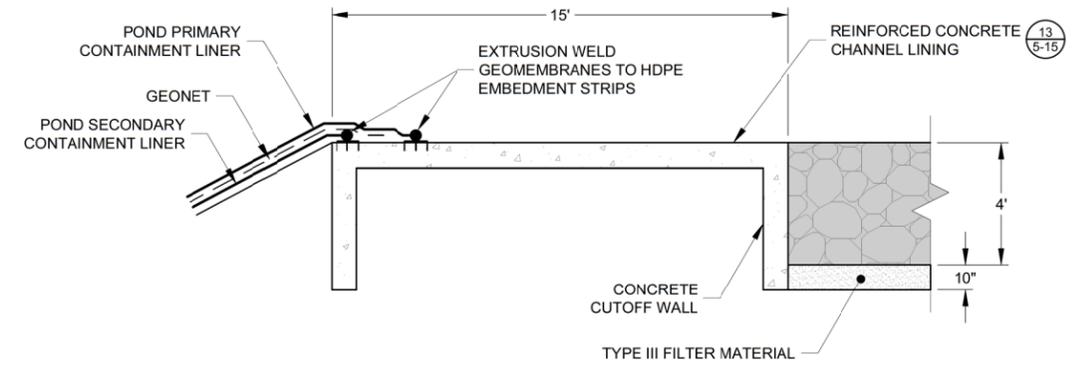


14 TYPICAL TRANSITION - CONCRETE TO GROUTED RIPRAP  
5-15 NOT TO SCALE

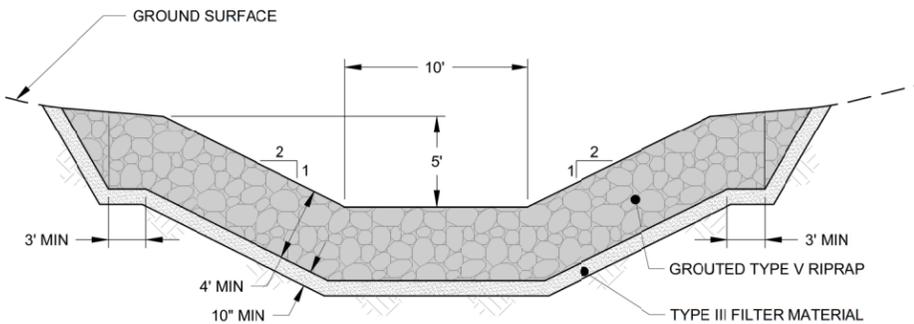

15 GROUTED RIPRAP LINED CHANNEL TYPICAL SECTION  
5-15 NOT TO SCALE

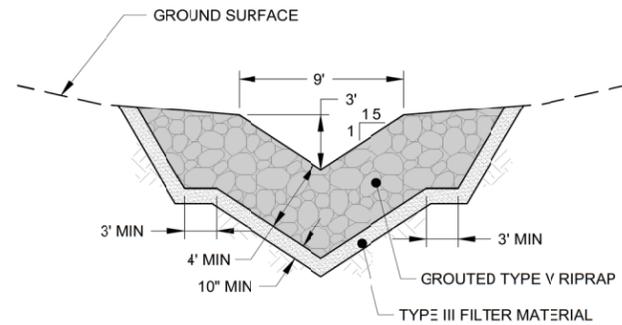


16 WEST POND DIVERSION CHANNEL CONNECTION TYPICAL SECTION  
5-15 NOT TO SCALE

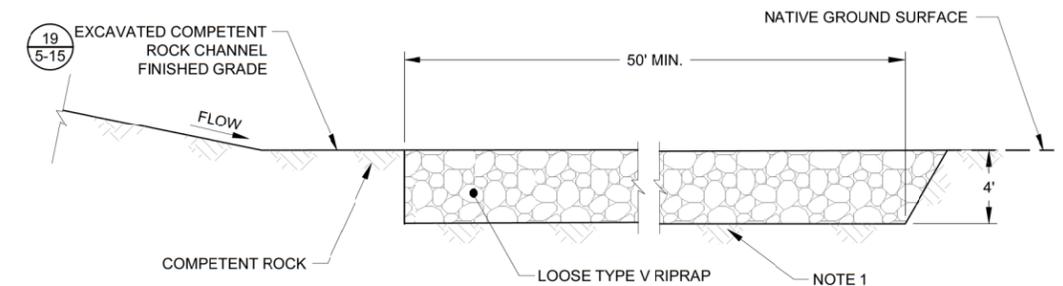


NOTE:

1. PLACE LAYER OF TYPE III FILTER MATERIAL (10" MIN THICKNESS) BELOW RIPRAP IN AREAS WHERE COMPETENT NATIVE ROCK IS NOT PRESENT.

17 SOUTH POND SPILLWAY CHANNEL TERMINATION DETAIL  
5-15 NOT TO SCALE

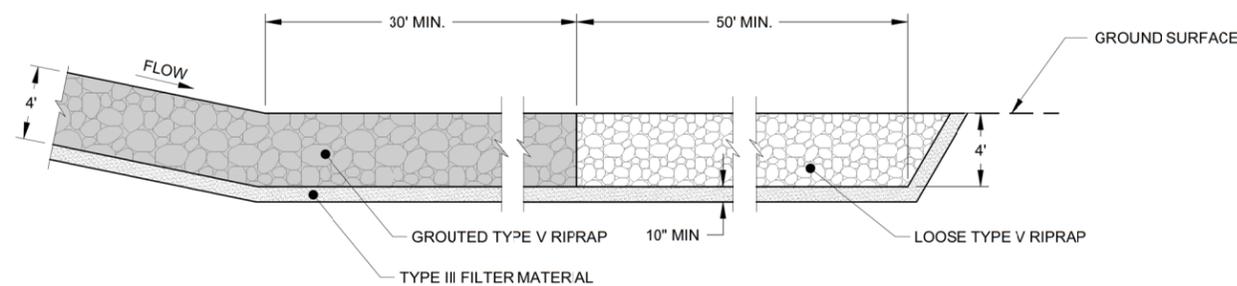

18 WEST POND SPILLWAY CHANNEL TERMINATION DETAIL  
5-15 NOT TO SCALE

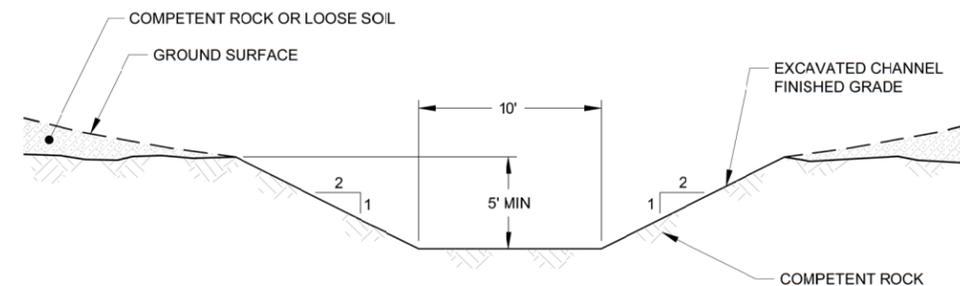

19 EXCAVATED COMPETENT ROCK CHANNEL TYPICAL SECTION  
5-15 NOT TO SCALE

P:\AMER\P\W\03\MW\GLOBAL.COM\AM\PROJECTS\03\DOCUMENTS\T2\NEW\03\_STORAGE\_PONDS\5-15.dwg

REV	DESCRIPTION	TECH	ENG	DATE
3	ISSUED FOR 100% DESIGN	KR	SM	06-15
2	ISSUED FOR 90% DESIGN	JC	SM	07-14

**DISCLAIMER:**  
THIS DRAWING WAS DEVELOPED THROUGH THE APPLICATION OF PROFESSIONAL ENGINEERING SKILL AND PROPRIETARY METHODOLOGIES, PROCESSES AND KNOW HOW OF MWH AS AUTHOR PURSUANT TO THE TERMS OF A CONTRACTUAL SCOPE OF WORK GOVERNING ITS PREPARATION. THIS DRAWING MAY NOT BE USED OR MODIFIED OTHER THAN IN STRICT ACCORDANCE WITH THE TERMS OF THE GOVERNING CONTRACT AND SCOPE OF WORK OR OTHERWISE ABSENT THE INVOLVEMENT AND CONSENT OF THE AUTHOR. ANY ALTERATION OR ADAPTATION OF THIS DRAWING SHALL BE CONSISTENT WITH THE AUTHOR'S CONTRACTUAL AND PROPRIETARY RIGHTS AND BE AT USER'S SOLE RISK AND WITHOUT ANY LIABILITY OR LEGAL RESPONSIBILITY OF MWH.



**DRAWING REFERENCE(S):**  
\* EXISTING TOPOGRAPHY BASED UPON LIDAR MAPPING BY SPATIAL INTEL 2010, WASHINGTON STATE PLANE-NORTH, NAD83/NAVDS8.  
\* PRELIMINARY TOPOGRAPHY AND FIT EXCAVATION TOPOGRAPHY BASED UPON INFORMATION PREPARED BY USDM, INC. 1995 AND PROVIDED BY DAWN MINING COMPANY, LLC. ORIGINAL COORDINATE SYSTEM USED IN USDM MAPPING (NAD27/NOV42S) HAS BEEN CONVERTED TO WASHINGTON STATE PLANE-NORTH, NAD83/NAVDS8 COORDINATES.

DESIGNED BY	C BERNEDO	06-15
DRAWN BY	C ESPOSITO	06-15
CHECKED BY	S MCMANUS	06-15
APPROVED BY	C STRACHAN	06-15
PROJECT MANAGER	V DRAIN	06-15




PROJECT LOCATION	WELLPINOT, WASHINGTON	
PROJECT	MIDNITE MINE	
TITLE	TYPICAL DETAILS AND SECTIONS (4 OF 4)	
SHEET	5-15	REVISION 3
FILE NAME	5-15	DATE JUNE 2015




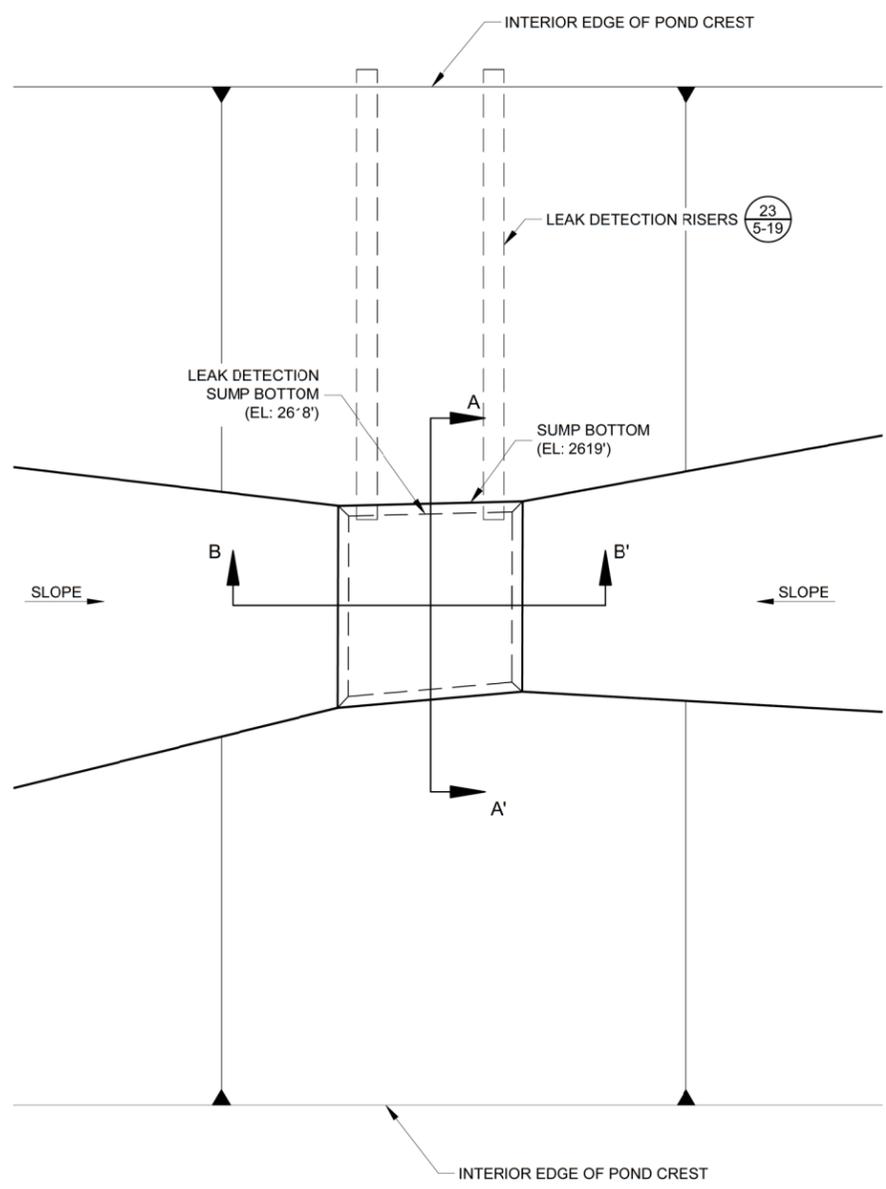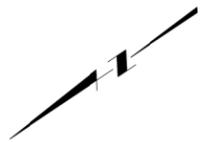

PLAN

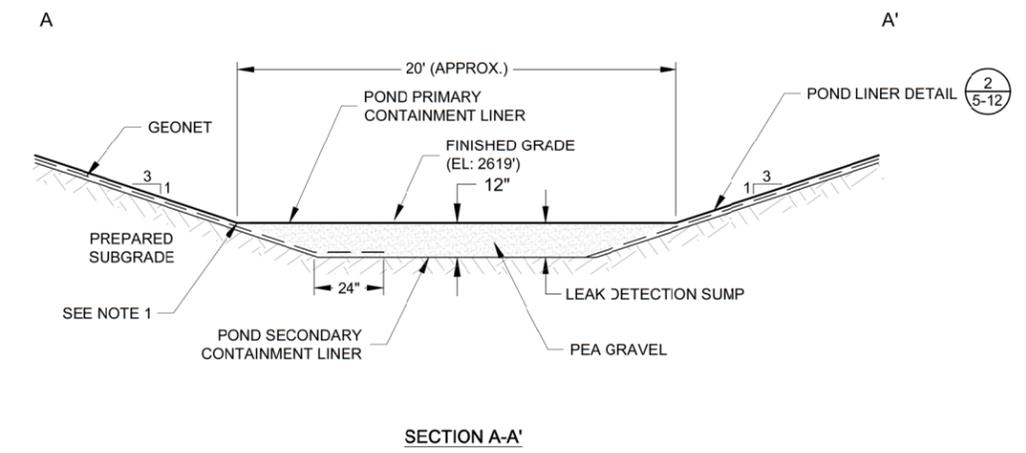

SECTION A-A'

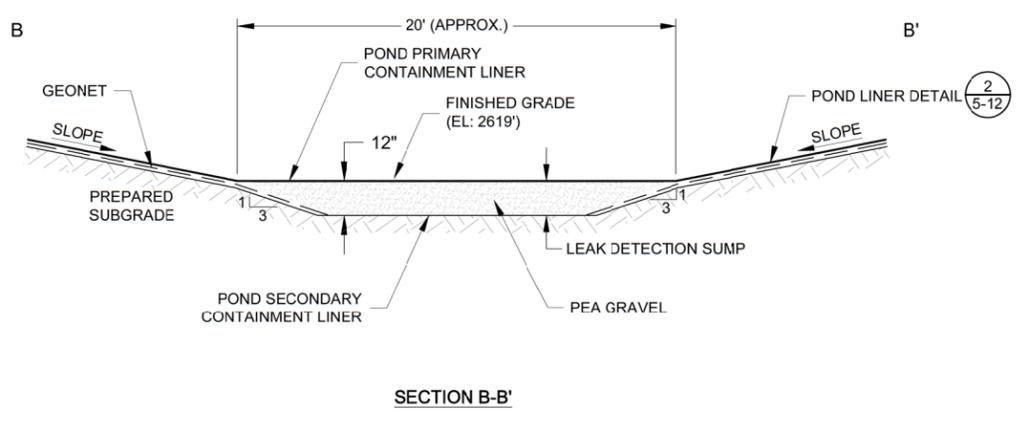

SECTION B-B'

20 SOUTH POND EAST SUMP DETAIL  
5-16 NOT TO SCALE

NOTE:

1. SHAPE SJMP FINISHED GRADE TO INCLUDE A RISER "KICKER". SEE SHEET 5-13.

PW \\AMER\PW\03\MW\GLOBAL.COM\AM\PROJECTS\03\DOCUMENTS\03\NEW\03\MIDNIGHT MINE\RD-RA\013-SHEET SET\2015-01-01 BODR\05\_STORAGE\_PONDS\5-14.dwg

ISSUE/REV	DESCRIPTION	TECH	ENG	DATE
3	ISSUED FOR 100% DESIGN	KR	SM	06-15
2	ISSUED FOR 90% DESIGN	KR	SM	07-14
1	ISSUED FOR 60% DESIGN	CF	SM	12-13

**DISCLAIMER:**  
THIS DRAWING WAS DEVELOPED THROUGH THE APPLICATION OF PROFESSIONAL ENGINEERING SKILL AND PROPRIETARY METHODOLOGIES, PROCESSES AND KNOW HOW OF MWH AS AUTHOR ALL PURSUANT TO THE TERMS OF A CONTRACTUAL SCOPE OF WORK GOVERNING ITS PREPARATION. THIS DRAWING MAY NOT BE USED OR MODIFIED OTHER THAN IN STRICT ACCORDANCE WITH THE TERMS OF THE GOVERNING CONTRACT AND SCOPE OF WORK OR OTHERWISE ABSENT THE INVOLVEMENT AND CONSENT OF THE AUTHOR. ANY ALTERATION OR ADAPTATION OF THIS DRAWING SHALL BE CONSISTENT WITH THE AUTHOR'S CONTRACTUAL AND PROPRIETARY RIGHTS AND BE AT USER'S SOLE RISK AND WITHOUT ANY LIABILITY OR LEGAL RESPONSIBILITY OF MWH.

**DRAWING REFERENCE(S):**  
 \* EXISTING TOPOGRAPHY BASED UPON LIDAR MAPPING BY SPATIAL INTEL 2010, WASHINGTON STATE PLANE-NORTH, NAD83/NAVDS8.  
 \* PREMINE TOPOGRAPHY AND PIT EXCAVATION TOPOGRAPHY BASED UPON INFORMATION PREPARED BY USDM, NOV. 1995 AND PROVIDED BY BAWN MINING COMPANY, LLC. ORIGINAL COORDINATE SYSTEM USED IN USDM MAPPING (NAD27/NOVDS9) HAS BEEN CONVERTED TO WASHINGTON STATE PLANE-NORTH, NAD83/NAVDS8 COORDINATES.




DESIGNED BY	S MCMANUS	06-15
DRAWN BY	C ESPOSITO	06-15
CHECKED BY	T KELLEY	06-15
APPROVED BY	C STRACHAN	06-15
PROJECT MANAGER	V DRAIN	06-15



PROJECT LOCATION	WELLPINIT, WASHINGTON	
PROJECT	MIDNITE MINE	
TITLE	SOUTH POND DETAILS (1 OF 4)	

	SHEET	5-16	REVISION	3
	FILE NAME	5-14	DATE	JUNE 2015

PW \\AMER\PW\03\MW\GLOBAL.COM\AML\PROJECTS\03\DOCUMENTS\03\NEW\03\MIDNITE MINE\RD-RA\013-SHEET SET\2015-01-01 BODR\05\_STORAGE\_PONDS\5-14.dwg

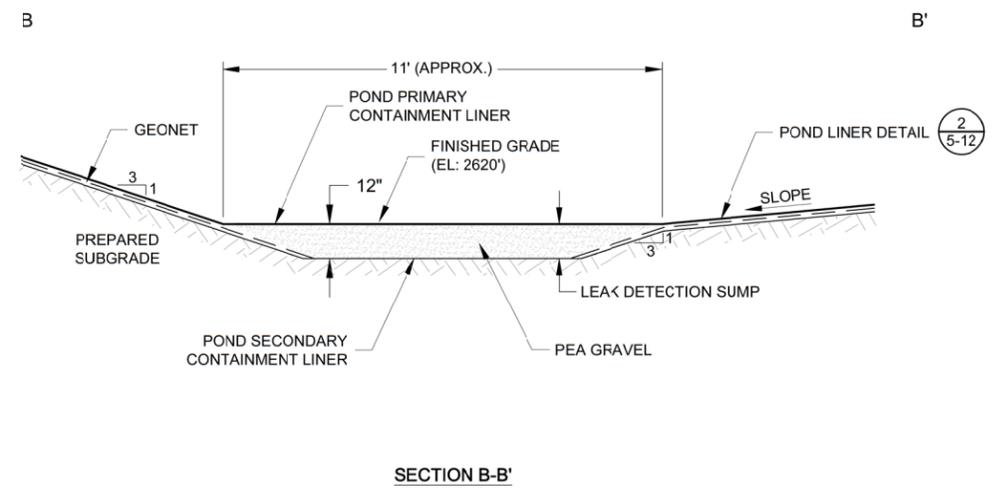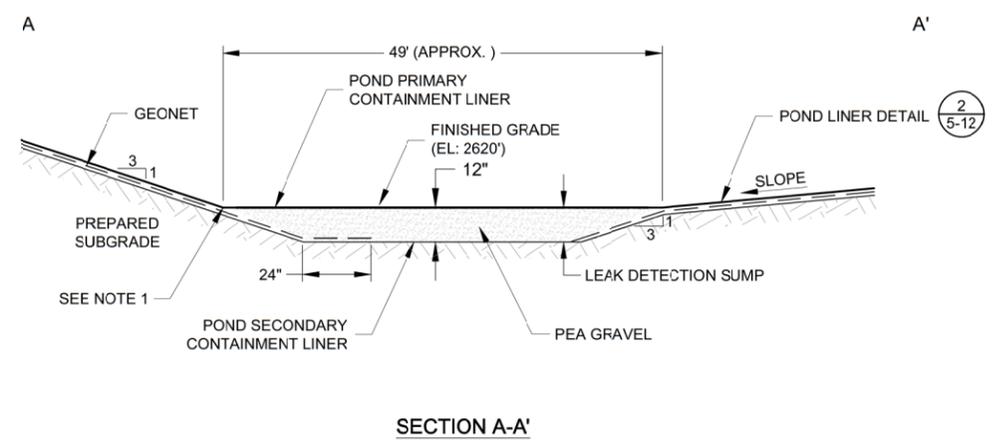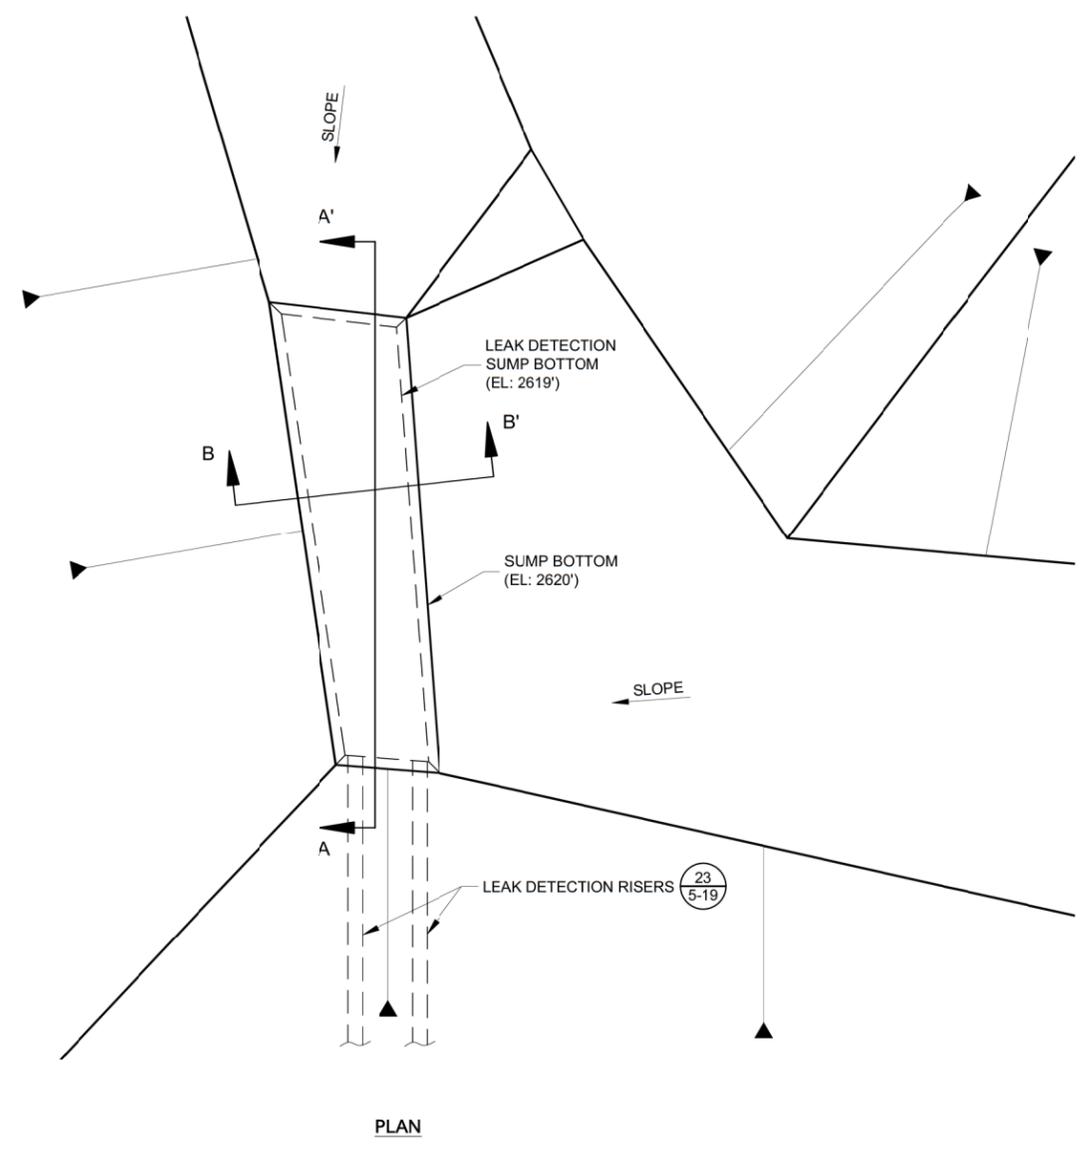

**21**  
 5-17 SOUTH POND WEST SUMP DETAIL  
 NOT TO SCALE

**NOTE:**  
 1. SHAPE SUMP FINISHED GRADE TO INCLUDE A RISER "KICKER". SEE SHEET 5-18.

REV	ISSUE	DESCRIPTION	TECH	ENG	DATE
3		ISSUED FOR 100% DESIGN	KR	SM	06-15
2		ISSUED FOR 90% DESIGN	KR	SM	07-14
1		ISSUED FOR 60% DESIGN	CF	SM	12-13

**DISCLAIMER:**  
 THIS DRAWING WAS DEVELOPED THROUGH THE APPLICATION OF PROFESSIONAL ENGINEERING SKILL AND PROPRIETARY METHODOLOGIES, PROCESSES AND KNOW HOW OF MWH AS AUTHOR ALL PURSUANT TO THE TERMS OF A CONTRACTUAL SCOPE OF WORK GOVERNING ITS PREPARATION. THIS DRAWING MAY NOT BE USED OR MODIFIED OTHER THAN IN STRICT ACCORDANCE WITH THE TERMS OF THE GOVERNING CONTRACT AND SCOPE OF WORK OR OTHERWISE ABSENT THE INVOLVEMENT AND CONSENT OF THE AUTHOR. ANY ALTERATION OR ADAPTATION OF THIS DRAWING SHALL BE CONSISTENT WITH THE AUTHOR'S CONTRACTUAL AND PROPRIETARY RIGHTS AND BE AT USER'S SOLE RISK AND WITHOUT ANY LIABILITY OR LEGAL RESPONSIBILITY OF MWH.

**DRAWING REFERENCE(S):**  
 \* EXISTING TOPOGRAPHY BASED UPON LIDAR MAPPING BY SPATIAL INTEL 2010, WASHINGTON STATE PLANE-NORTH, NAD83/NAVDS88.  
 \* PREMIERE TOPOGRAPHY AND FIT EXCAVATION TOPOGRAPHY BASED UPON INFORMATION PREPARED BY USMMA, INC. 1995 AND PROVIDED BY DAWN MINING COMPANY, LLC. ORIGINAL COORDINATE SYSTEM USED IN USMMA MAPPING (NAD83/NAVDS88) HAS BEEN CONVERTED TO WASHINGTON STATE PLANE-NORTH, NAD83/NAVDS88 COORDINATES.



DESIGNED BY	S MCMANUS	06-15
DRAWN BY	C ESPOSITO	06-15
CHECKED BY	T KELLEY	06-15
APPROVED BY	C STRACHAN	06-15
PROJECT MANAGER	V DRAIN	06-15



PROJECT LOCATION	WELLPINIT, WASHINGTON	
PROJECT	MIDNITE MINE	
TITLE	SOUTH POND DETAILS (2 OF 4)	

	SHEET	5-17	REVISION	3
	FILE NAME	5-14	DATE	JUNE 2015

PW \\AMER\PW\03\MW\GLOBAL\COM\AM\PROJECTS\03\DOCUMENTS\03\NEW\MT\MIDNIGHT MINE\RD-RA\013-SHEET SET\2015-01-01 BODR\05\_STORAGE\_PONDS\5-13.dwg

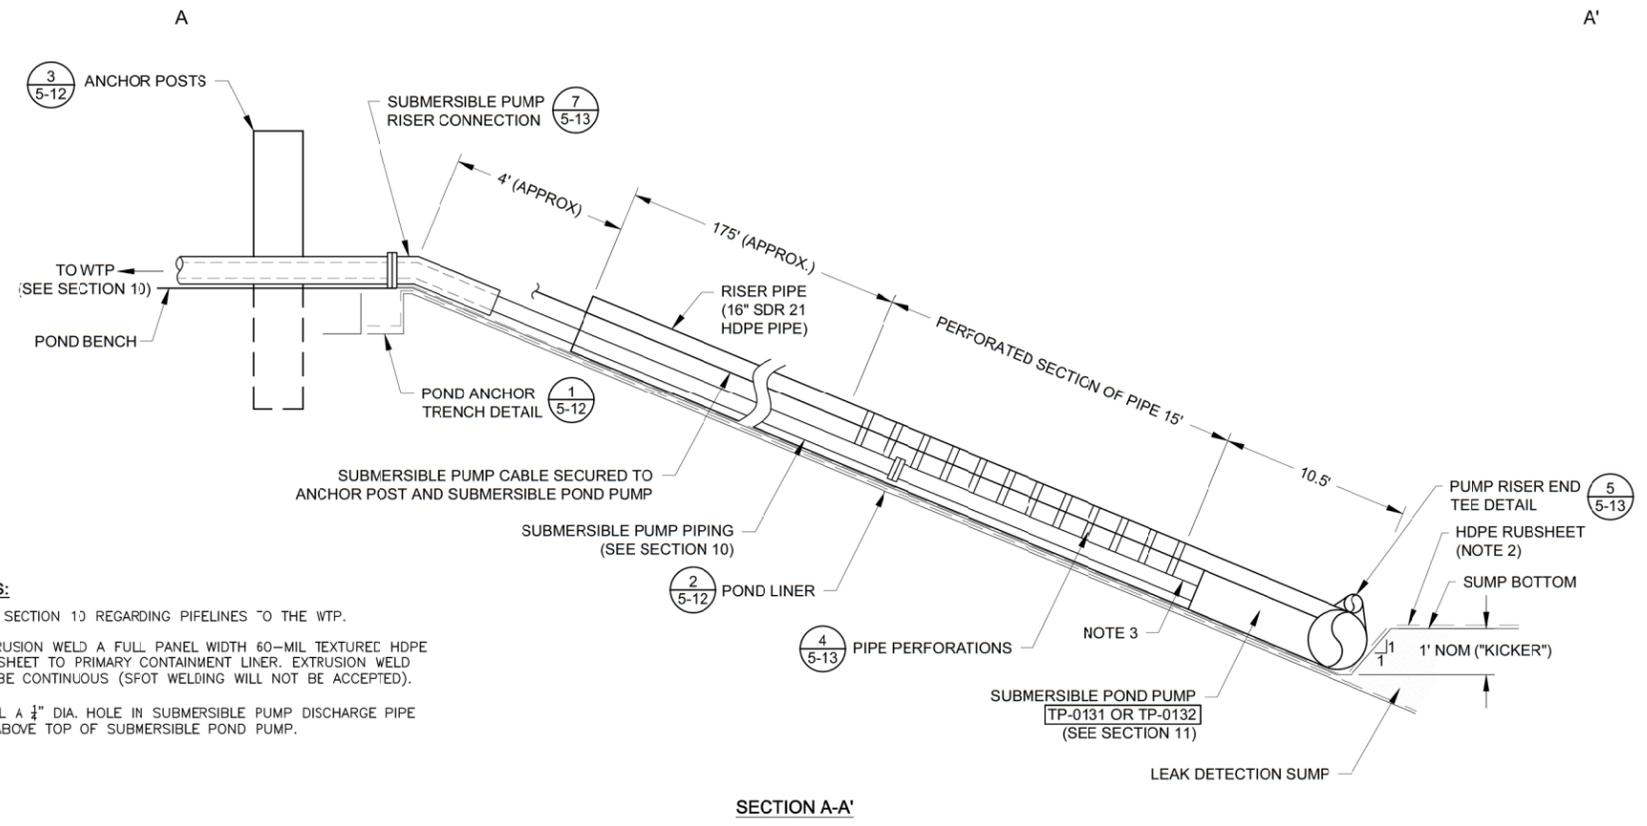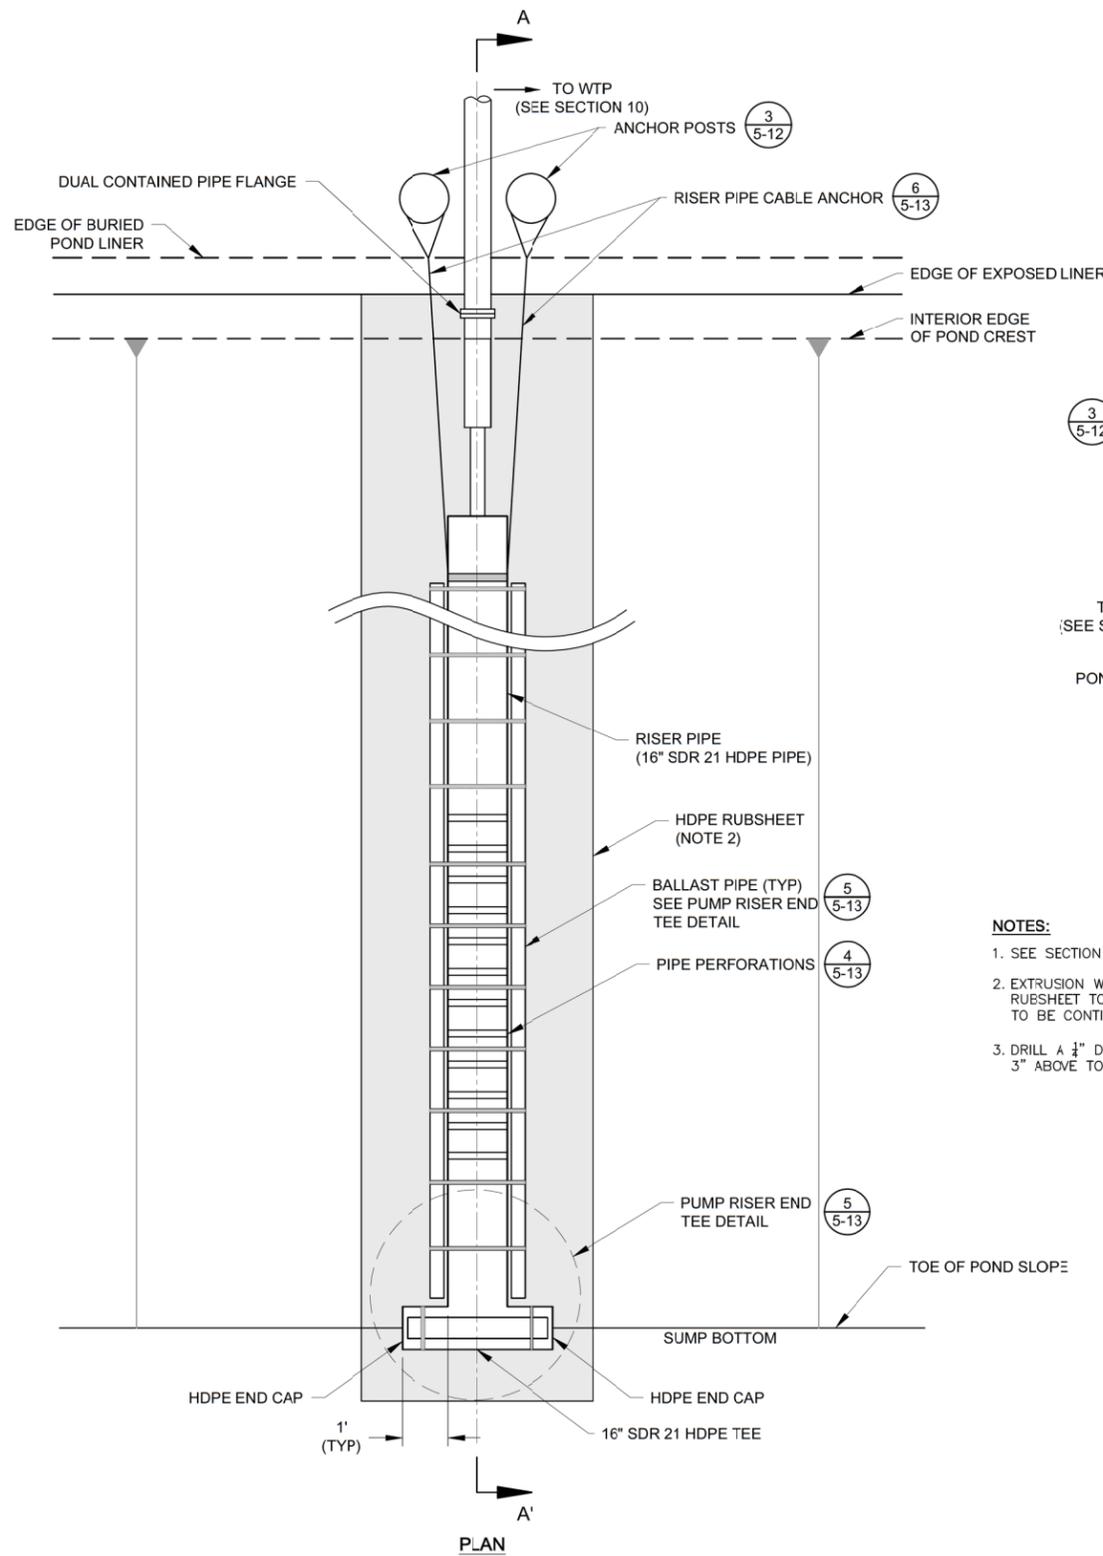

- NOTES:**
- SEE SECTION 1) REGARDING PIPELINES TO THE WTP.
  - EXTRUSION WELD A FULL PANEL WIDTH 60-MIL TEXTURED HDPE RUBSHEET TO PRIMARY CONTAINMENT LINER. EXTRUSION WELD TO BE CONTINUOUS (SPOT WELDING WILL NOT BE ACCEPTED).
  - DRILL A 1/4\"/>

22 SOUTH POND SUBMERSIBLE PUMP RISER DETAIL  
5-18 NOT TO SCALE

ISSUE/REV	DESCRIPTION	TECH	ENG	DATE
3	ISSUED FOR 100% DESIGN	KR	SM	06-15
2	ISSUED FOR 90% DESIGN	KR	SM	07-14
1	ISSUED FOR 60% DESIGN	DM	SM	12-13

**DISCLAIMER:**  
 THIS DRAWING WAS DEVELOPED THROUGH THE APPLICATION OF PROFESSIONAL ENGINEERING SKILL AND PROPRIETARY METHODOLOGIES, PROCESSES AND KNOW HOW OF MWH AS AUTHOR ALL PURSUANT TO THE TERMS OF A CONTRACTUAL SCOPE OF WORK GOVERNING ITS PREPARATION. THIS DRAWING MAY NOT BE USED OR MODIFIED OTHER THAN IN STRICT ACCORDANCE WITH THE TERMS OF THE GOVERNING CONTRACT AND SCOPE OF WORK OR OTHERWISE ABSENT THE INVOLVEMENT AND CONSENT OF THE AUTHOR. ANY ALTERATION OR ADAPTATION OF THIS DRAWING SHALL BE CONSISTENT WITH THE AUTHOR'S CONTRACTUAL AND PROPRIETARY RIGHTS AND BE AT USER'S SOLE RISK AND WITHOUT ANY LIABILITY OR LEGAL RESPONSIBILITY OF MWH.

**DRAWING REFERENCE(S):**




- EXISTING TOPOGRAPHY BASED UPON LIDAR MAPPING BY SPATIAL INTEL 2010, WASHINGTON STATE PLANE-NORTH, NAD83/NAVDS88.
- PREMINE TOPOGRAPHY AND PIT EXCAVATION TOPOGRAPHY BASED UPON INFORMATION PREPARED BY USMMA, INC. 1995 AND PROVIDED BY BAWN MINING COMPANY, LLC. ORIGINAL COORDINATE SYSTEM USED IN USMMA MAPPING (NAD83/NAVDS88) HAS BEEN CONVERTED TO WASHINGTON STATE PLANE-NORTH, NAD83/NAVDS88 COORDINATES.

DESIGNED BY	S MCMANUS	06-15
DRAWN BY	C ESPOSITO	06-15
CHECKED BY	T KELLEY	06-15
APPROVED BY	C STRACHAN	06-15
PROJECT MANAGER	V DRAIN	06-15



PROJECT LOCATION	WELLPINIT, WASHINGTON	
PROJECT	MIDNITE MINE	
TITLE	SOUTH POND DETAILS (3 OF 4)	

	SHEET	5-18	REVISION	3
	FILE NAME	5-13	DATE	JUNE 2015

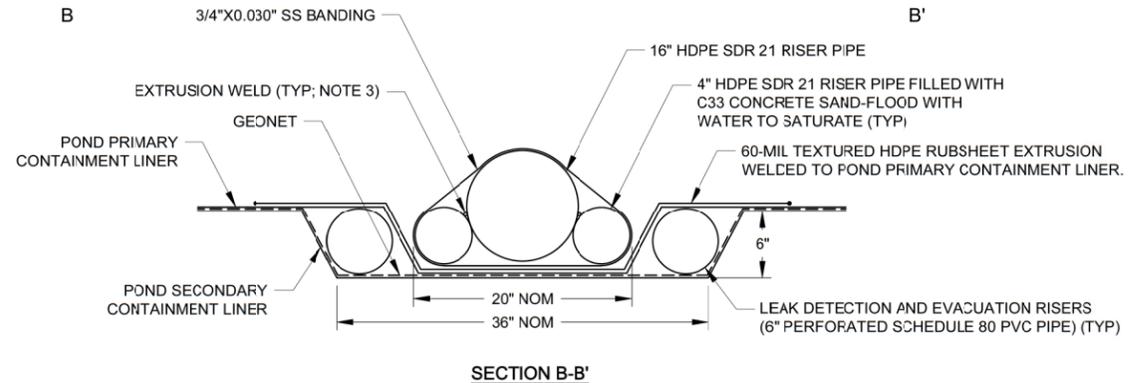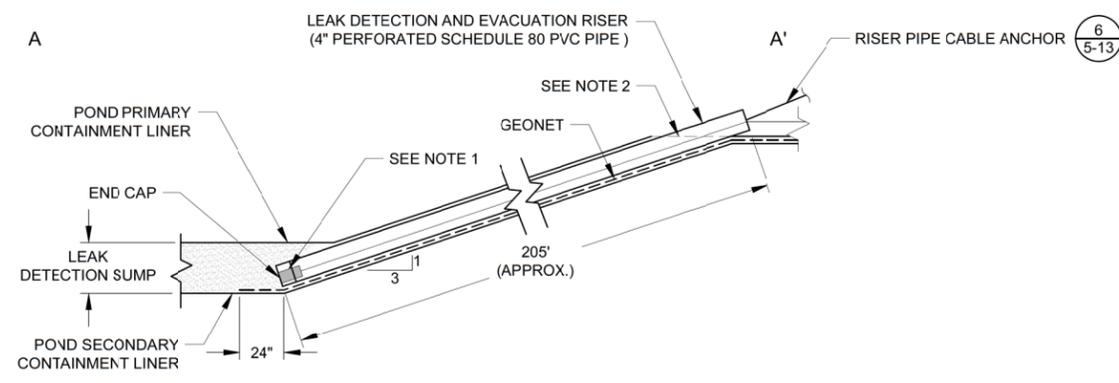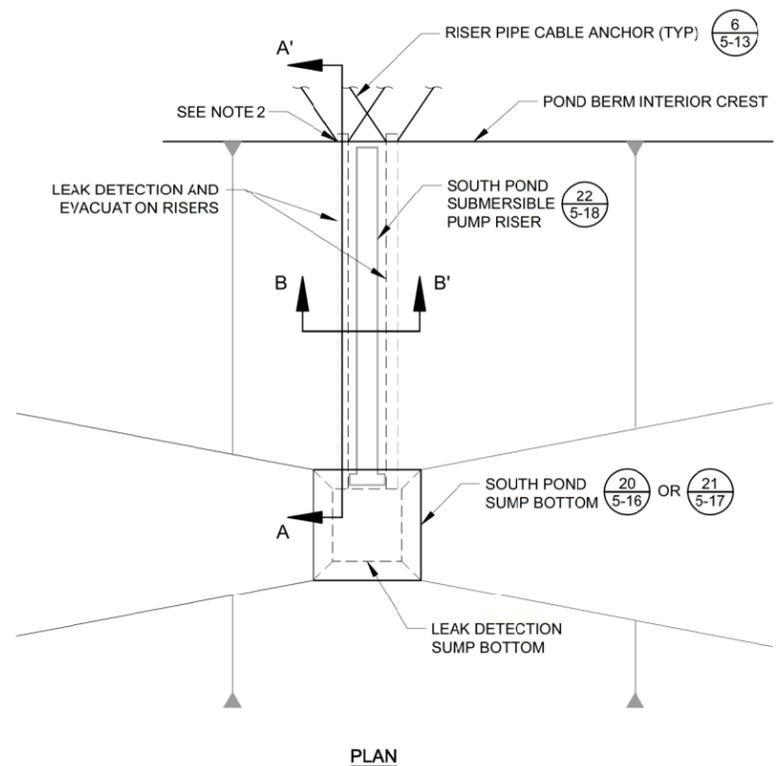

**23** SOUTH POND LEAK DETECTION RISER DETAIL  
5-19 NOT TO SCALE

- NOTES:**
1. PLACE A LEAK DETECTION TRANSDUCER IN 1 LEAK DETECTION RISER PER PAIR.
  2. A 60-MIL HDPE GEOMEMBRANE COLLAR TO BE EXTRUSION WELDED TO PRIMARY CONTAINMENT LINER AROUND LINER PENETRATION.
  3. SECURE RISER PIPES TOGETHER WITH EXTRUSION WELDS ON 4' SPACING.

PW \\AMER\PW\T03\MW\GLOBAL.COM\AM\PROJECTS\03\DOCUMENTS\T03\_NEWMONT\MIDNIGHT MINE\RD-RA\013-SHEET SET\2015-01-01 BODR\05\_STORAGE\_PONDS\5-14.dwg

ISSUE/REV	DESCRIPTION	TECH	ENG	DATE
3	ISSUED FOR 100% DESIGN	KR	SM	06-15
2	ISSUED FOR 90% DESIGN	KR	SM	07-14
1	ISSUED FOR 60% DESIGN	DM	SM	12-13

**DISCLAIMER:**  
THIS DRAWING WAS DEVELOPED THROUGH THE APPLICATION OF PROFESSIONAL ENGINEERING SKILL AND PROPRIETARY METHODOLOGIES, PROCESSES AND KNOW HOW OF MWH AS AUTHOR ALL PURSUANT TO THE TERMS OF A CONTRACTUAL SCOPE OF WORK GOVERNING ITS PREPARATION. THIS DRAWING MAY NOT BE USED OR MODIFIED OTHER THAN IN STRICT ACCORDANCE WITH THE TERMS OF THE GOVERNING CONTRACT AND SCOPE OF WORK OR OTHERWISE ABSENT THE INVOLVEMENT AND CONSENT OF THE AUTHOR. ANY ALTERATION OR ADAPTATION OF THIS DRAWING SHALL BE CONSISTENT WITH THE AUTHOR'S CONTRACTUAL AND PROPRIETARY RIGHTS AND BE AT USER'S SOLE RISK AND WITHOUT ANY LIABILITY OR LEGAL RESPONSIBILITY OF MWH.

**DRAWING REFERENCE(S):**  
 \* EXISTING TOPOGRAPHY BASED UPON LIDAR MAPPING BY SPATIAL INTEL 2010, WASHINGTON STATE PLANE-NORTH, NAD83/NAVDS88.  
 \* PREMINE TOPOGRAPHY AND PIT EXCAVATION TOPOGRAPHY BASED UPON INFORMATION PREPARED BY USDM, NOV. 1995 AND PROVIDED BY BAWN MINING COMPANY, LLC. ORIGINAL COORDINATE SYSTEM USED IN USDM MAPPING (NAD83/NAVDS88) HAS BEEN CONVERTED TO WASHINGTON STATE PLANE-NORTH, NAD83/NAVDS88 COORDINATES.


DESIGNED BY	S MCMANUS	06-15
DRAWN BY	C ESPOSITO	06-15
CHECKED BY	T KELLEY	06-15
APPROVED BY	C STRACHAN	06-15
PROJECT MANAGER	V DRAIN	06-15





PROJECT LOCATION	WELLPINIT, WASHINGTON	
PROJECT	MIDNITE MINE	
TITLE	SOUTH POND DETAILS (4 OF 4)	

	SHEET	5-19	REVISION	3
	FILE NAME	5-14	DATE	JUNE 2015

PW \\AMER\PROJECTS\03\MIDNIGHT MINE\RD-RA\013-SHEET SET\2015-01-01 BODR\05\_STORAGE\_PONDS\5-14.dwg

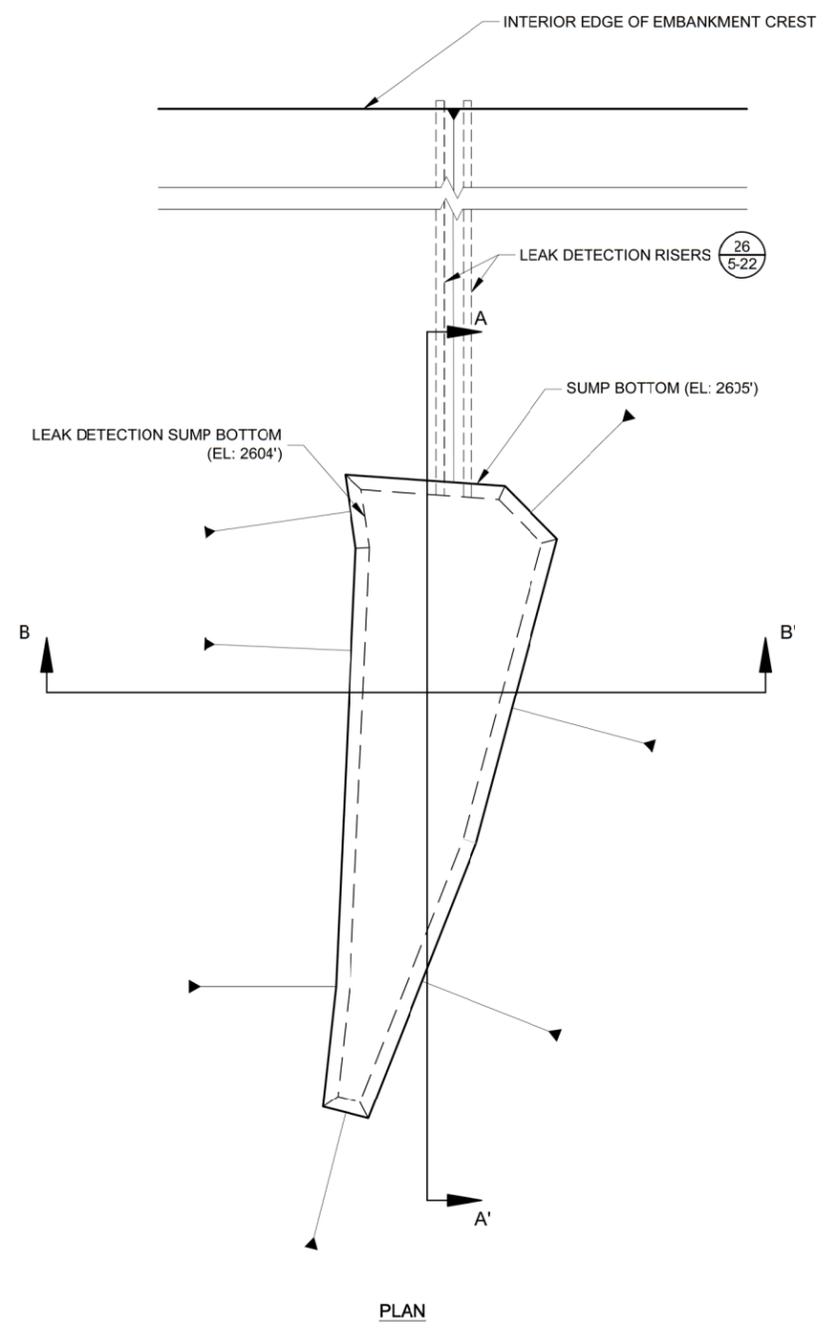

**24** WEST POND SUMP DETAIL  
5-20 NOT TO SCALE

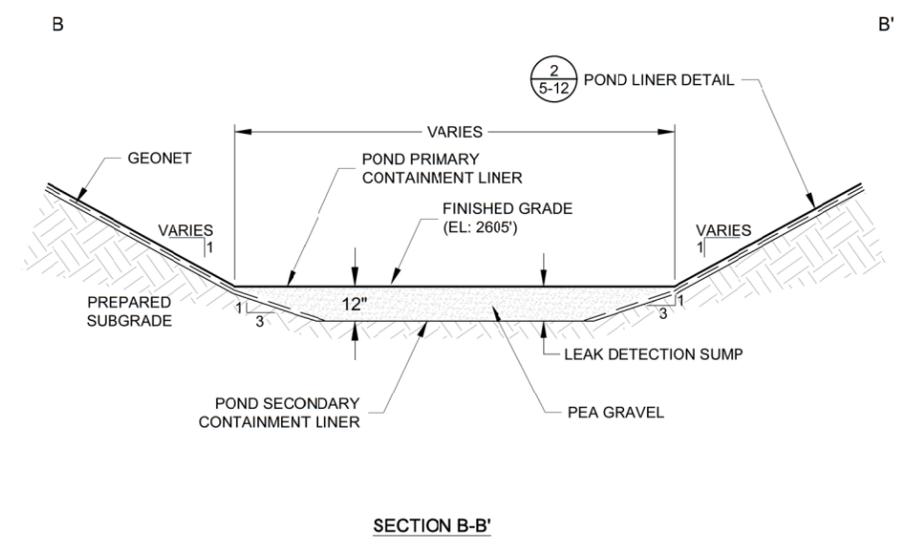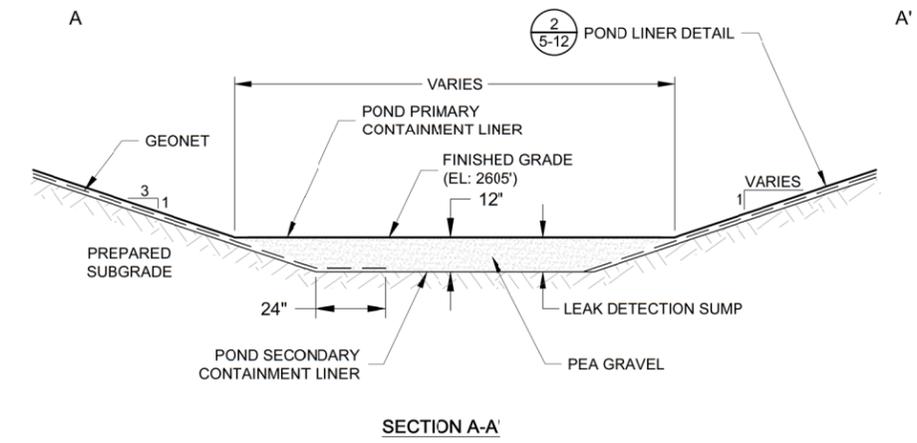

**NOTES:**

1. SHAPE SUMP FINISHED GRADE TO INCLUDE A RISER "KICKER". SEE SHEET 5-21.
2. AN AS-BUILT SURVEY OF THE WEST POND AREA, AND AN INVESTIGATION TO FURTHER CHARACTERIZE GEOTECHNICAL CONDITIONS WITHIN THE WESTERN DRAINAGE WILL BE NECESSARY AFTER COMPLETION OF PHASE 2 WASTE ROCK REMOVAL WITHIN THE WESTERN DRAINAGE. THE DESIGN OF THE WEST POND MAY REQUIRE UPDATING BASED UPON THE AS-BUILT CONDITIONS PRIOR TO CONSTRUCTION OF THE WEST POND EMBANKMENT AND SPILLWAY.

ISSUE/REV	DESCRIPTION	TECH	ENG	DATE
3	ISSUED FOR 100% DESIGN	KR	SM	06-15
2	ISSUED FOR 90% DESIGN	KR	SM	07-14
1	ISSUED FOR 60% DESIGN	DM	SM	12-13

**DISCLAIMER:**  
THIS DRAWING WAS DEVELOPED THROUGH THE APPLICATION OF PROFESSIONAL ENGINEERING SKILL AND PROPRIETARY METHODOLOGIES, PROCESSES AND KNOW HOW OF MWH AS AUTHOR ALL PURSUANT TO THE TERMS OF A CONTRACTUAL SCOPE OF WORK GOVERNING ITS PREPARATION. THIS DRAWING MAY NOT BE USED OR MODIFIED OTHER THAN IN STRICT ACCORDANCE WITH THE TERMS OF THE GOVERNING CONTRACT AND SCOPE OF WORK OR OTHERWISE ABSENT THE INVOLVEMENT AND CONSENT OF THE AUTHOR. ANY ALTERATION OR ADAPTATION OF THIS DRAWING SHALL BE CONSISTENT WITH THE AUTHOR'S CONTRACTUAL AND PROPRIETARY RIGHTS AND BE AT USER'S SOLE RISK AND WITHOUT ANY LIABILITY OR LEGAL RESPONSIBILITY OF MWH.



**DRAWING REFERENCE(S):**  
\* EXISTING TOPOGRAPHY BASED UPON LIDAR MAPPING BY SPATIAL INTEL 2010, WASHINGTON STATE PLANE-NORTH, NAD83/NAVDS8.  
\* PREMINE TOPOGRAPHY AND PIT EXCAVATION TOPOGRAPHY BASED UPON INFORMATION PREPARED BY USMMA, INC. 1995 AND PROVIDED BY BAWN MINING COMPANY, LLC. ORIGINAL COORDINATE SYSTEM USED IN USMMA MAPPING (NAD27/NAVDS29) HAS BEEN CONVERTED TO WASHINGTON STATE PLANE-NORTH, NAD83/NAVDS8 COORDINATES.

DESIGNED BY	S MCMANUS	06-15
DRAWN BY	C ESPOSITO	06-15
CHECKED BY	T KELLEY	06-15
APPROVED BY	C STRACHAN	06-15
PROJECT MANAGER	V DRAIN	06-15



PROJECT LOCATION	WELLPINIT, WASHINGTON	
PROJECT	MIDNITE MINE	
TITLE	WEST POND DETAILS (1 OF 3)	

	SHEET	5-20	REVISION	3
	FILE NAME	5-14	DATE	JUNE 2015

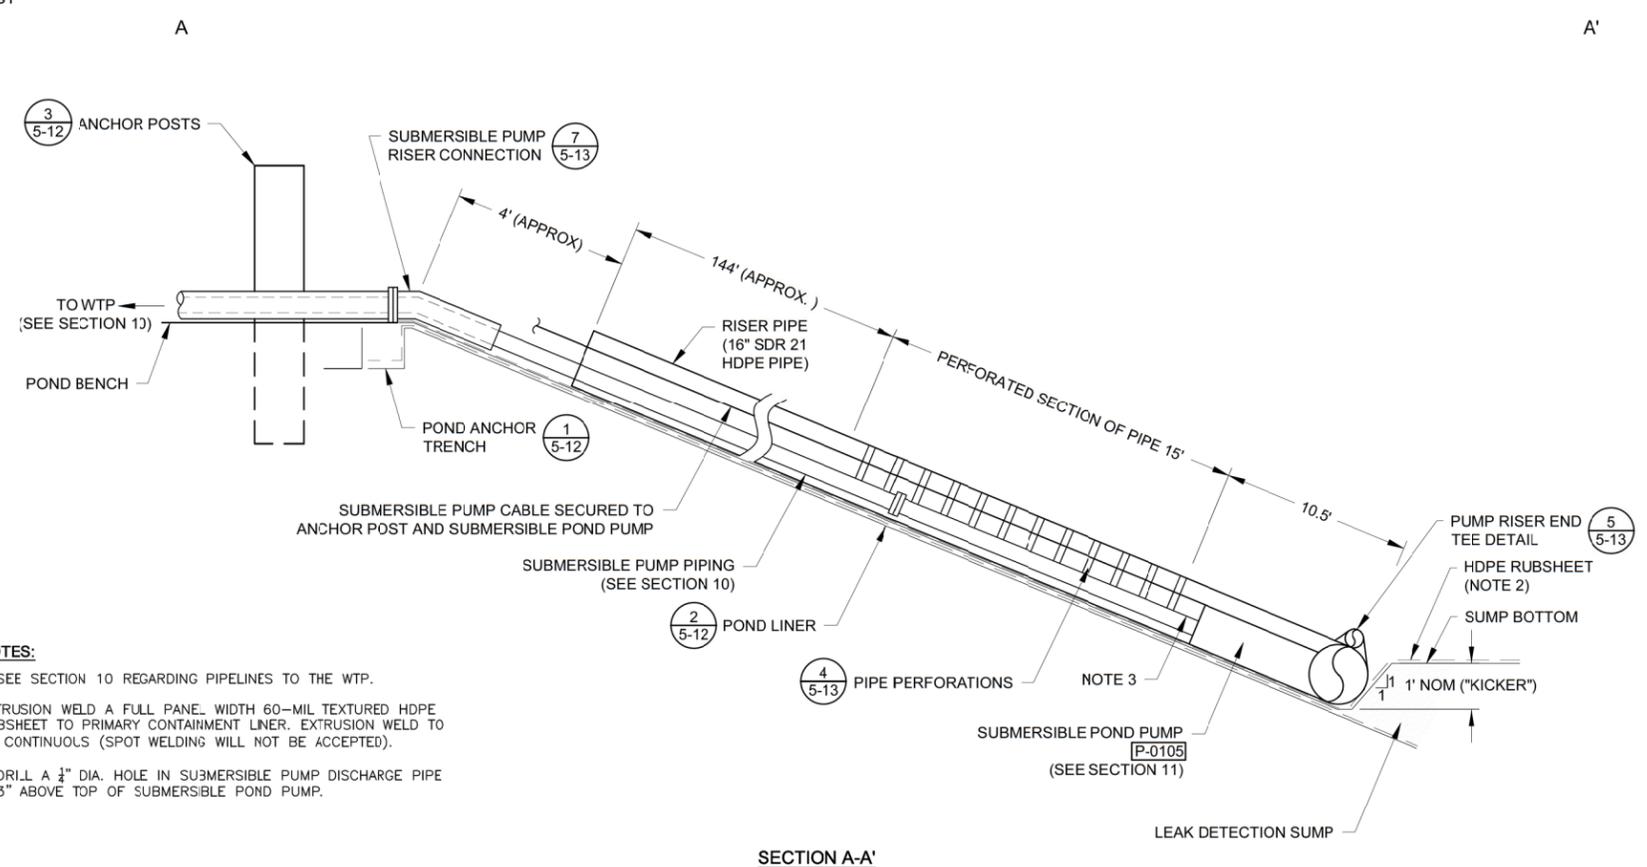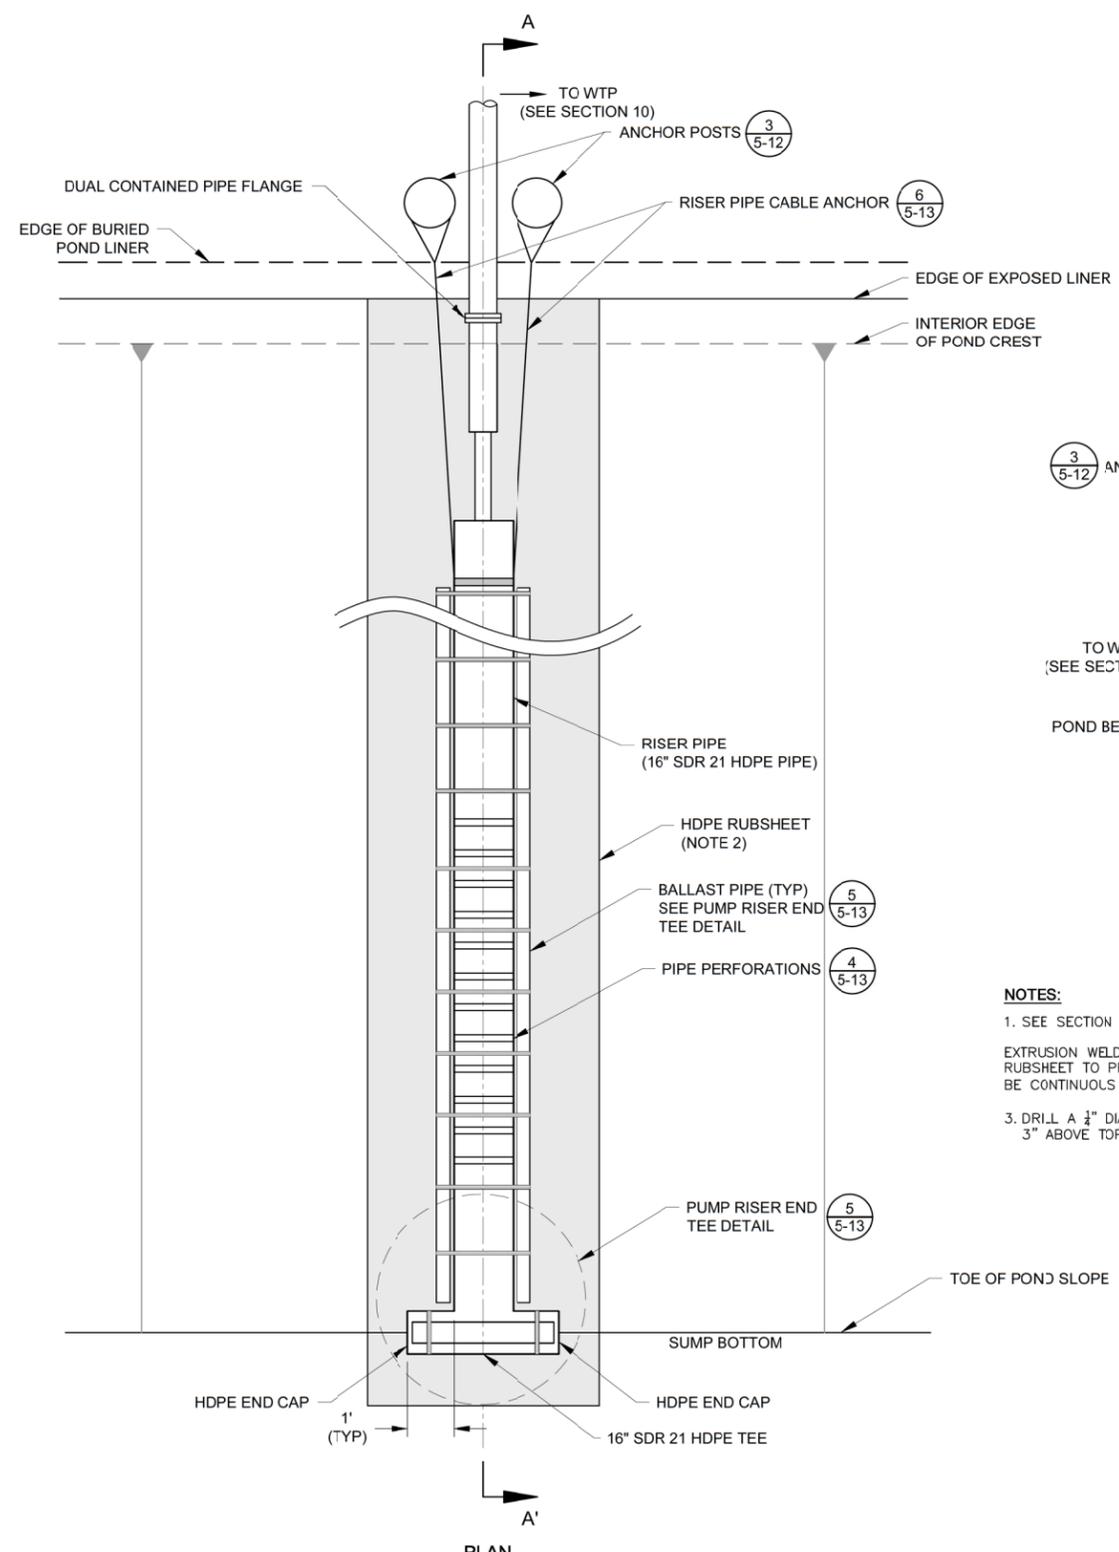

**NOTES:**

- SEE SECTION 10 REGARDING PIPELINES TO THE WTP.
- EXTRUSION WELD A FULL PANEL WIDTH 60-MIL TEXTURED HDPE RUBSHEET TO PRIMARY CONTAINMENT LINER. EXTRUSION WELD TO BE CONTINUOUS (SPOT WELDING WILL NOT BE ACCEPTED).
- DRILL A 1/4\"/>

**25 WEST POND SUBMERSIBLE PUMP RISER DETAIL**  
5-21  
NOT TO SCALE

P:\AMER\PROJECTS\03\MIDNIGHT MINE\RD-RA\013-SHEET SET\2015-01-01\_BODR\_05\_STORAGE\_PONDS\5-13.dwg

ISSUE/REV	DESCRIPTION	TECH	ENG	DATE
3	ISSUED FOR 100% DESIGN	KR	SM	06-15
2	ISSUED FOR 90% DESIGN	KR	SM	07-14
1	ISSUED FOR 60% DESIGN	DM	SM	12-13

**DISCLAIMER:**  
THIS DRAWING WAS DEVELOPED THROUGH THE APPLICATION OF PROFESSIONAL ENGINEERING SKILL AND PROPRIETARY METHODOLOGIES, PROCESSES AND KNOW HOW OF MWH AS AUTHOR ALL PURSUANT TO THE TERMS OF A CONTRACTUAL SCOPE OF WORK COVERING ITS PREPARATION. THIS DRAWING MAY NOT BE USED OR MODIFIED OTHER THAN IN STRICT ACCORDANCE WITH THE TERMS OF THE GOVERNING CONTRACT AND SCOPE OF WORK OR OTHERWISE ABSENT THE INVOLVEMENT AND CONSENT OF THE AUTHOR. ANY ALTERATION OR ADAPTATION OF THIS DRAWING SHALL BE CONSISTENT WITH THE AUTHOR'S CONTRACTUAL AND PROPRIETARY RIGHTS AND BE AT USER'S SOLE RISK AND WITHOUT ANY LIABILITY OR LEGAL RESPONSIBILITY OF MWH.

**DRAWING REFERENCE(S):**  
\* EXISTING TOPOGRAPHY BASED UPON LIDAR MAPPING BY SPATIAL INTEL 2010, WASHINGTON STATE PLANE-NORTH, NAD83/NAVDS88.  
\* PREMIERE TOPOGRAPHY AND PIT EXCAVATION TOPOGRAPHY BASED UPON INFORMATION PREPARED BY USDM, INC. 1995 AND PROVIDED BY BAWN MINING COMPANY, LLC. ORIGINAL COORDINATE SYSTEM USED IN USDM MAPPING (NAD27/NOVD29) HAS BEEN CONVERTED TO WASHINGTON STATE PLANE-NORTH, NAD83/NAVDS88 COORDINATES.



DESIGNED BY	S MCMANUS	06-15
DRAWN BY	C ESPOSITO	06-15
CHECKED BY	T KELLEY	06-15
APPROVED BY	C STRACHAN	06-15
PROJECT MANAGER	V DRAIN	06-15



PROJECT LOCATION	WELLPINIT, WASHINGTON	
PROJECT	MIDNITE MINE	
TITLE	WEST POND DETAILS (2 OF 3)	


	SHEET	5-21	REVISION	3
	FILE NAME	5-13	DATE	JUNE 2015

PW \\AMER\PW\03\MW\GLOBAL\COM\AM\PROJECTS\03\DOCUMENTS\T2\NEW\05\_STORAGE\_PONDS\5-14.dwg

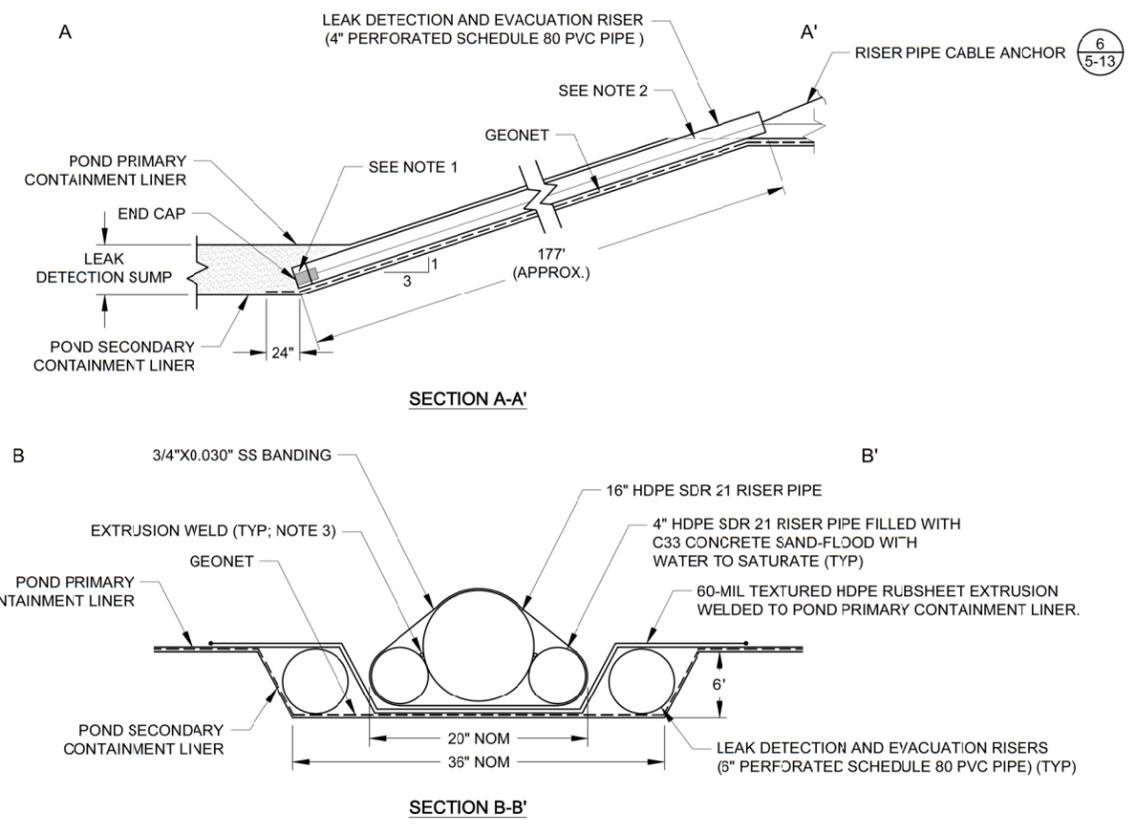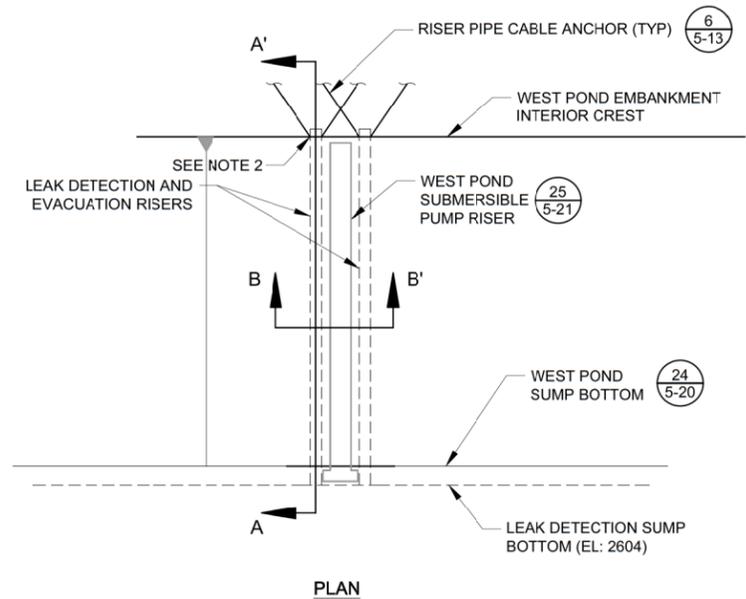

**26**  
5-22 WEST POND LEAK DETECTION RISER DETAIL  
NOT TO SCALE


- NOTES:**
1. PLACE A LEAK DETECTION TRANSDUCER IN 1 LEAK DETECTION RISER PER PAIR.
  2. A 60-MIL HDPE GEOMEMBRANE COLLAR TO BE EXTRUSION WELDED TO PRIMARY CONTAINMENT LINER AROUND LINER PENETRATION.
  3. SECURE RISER PIPES TOGETHER WITH EXTRUSION WELDS ON 4' SPACING.

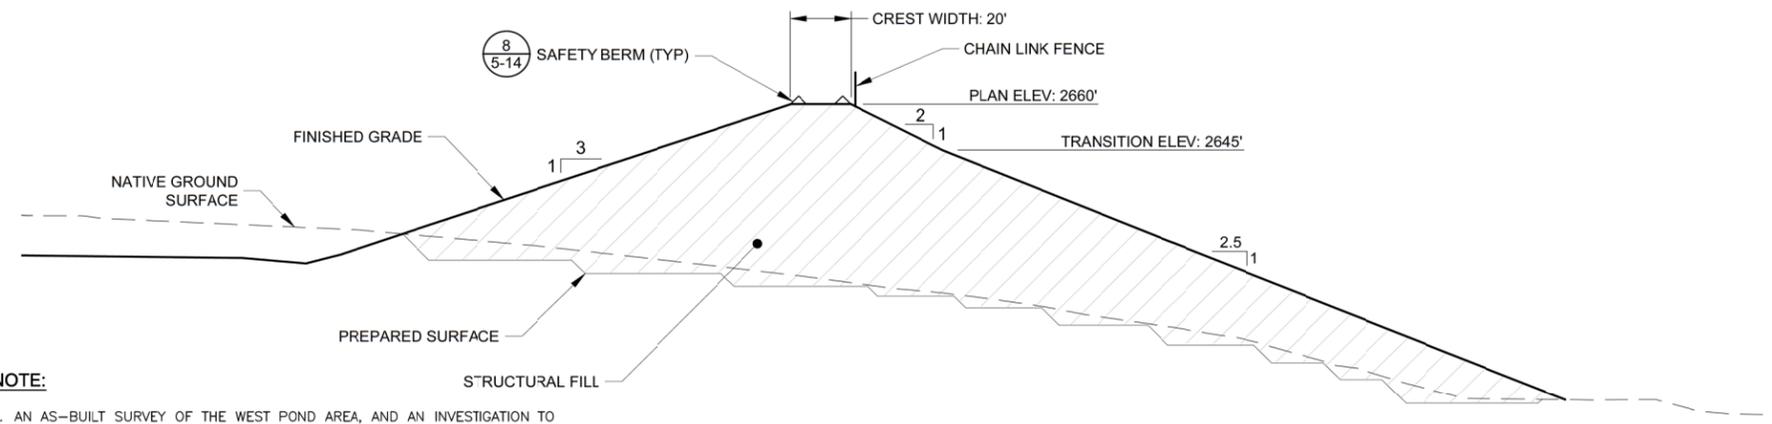

**NOTE:**

1. AN AS-BUILT SURVEY OF THE WEST POND AREA, AND AN INVESTIGATION TO FURTHER CHARACTERIZE GEOTECHNICAL CONDITIONS WITHIN THE WESTERN DRAINAGE WILL BE NECESSARY AFTER COMPLETION OF PHASE 2 WASTE ROCK REMOVAL WITHIN THE WESTERN DRAINAGE. THE DESIGN OF THE WEST POND MAY REQUIRE UPDATING BASED UPON THE AS-BUILT CONDITIONS PRIOR TO CONSTRUCTION OF THE WEST POND EMBANKMENT AND SPILLWAY.

**27**  
5-22 WEST POND EMBANKMENT TYPICAL SECTION  
NOT TO SCALE

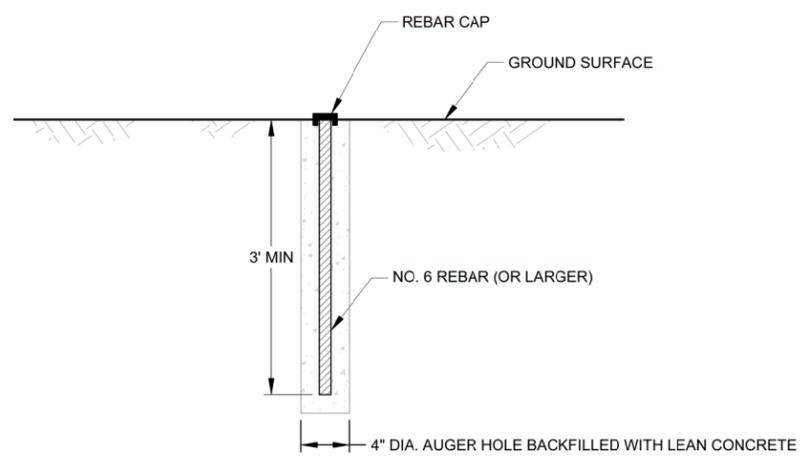

**28**  
5-22 WEST POND SETTLEMENT MONITORING POINT DETAIL  
NOT TO SCALE

ISSUE NO.	DESCRIPTION	TECH	ENG	DATE
3	ISSUED FOR 100% DESIGN	KR	SM	06-15
2	ISSUED FOR 90% DESIGN	KR	SM	07-14
1	ISSUED FOR 60% DESIGN	DM	SM	12-13

**DISCLAIMER:**  
THIS DRAWING WAS DEVELOPED THROUGH THE APPLICATION OF PROFESSIONAL ENGINEERING SKILL AND PROPRIETARY METHODOLOGIES, PROCESSES AND KNOW HOW OF MWH AS AUTHOR ALL PURSUANT TO THE TERMS OF A CONTRACTUAL SCOPE OF WORK GOVERNING ITS PREPARATION. THIS DRAWING MAY NOT BE USED OR MODIFIED OTHER THAN IN STRICT ACCORDANCE WITH THE TERMS OF THE GOVERNING CONTRACT AND SCOPE OF WORK OR OTHERWISE ABSENT THE INVOLVEMENT AND CONSENT OF THE AUTHOR. ANY ALTERATION OR ADAPTATION OF THIS DRAWING SHALL BE CONSISTENT WITH THE AUTHOR'S CONTRACTUAL AND PROPRIETARY RIGHTS AND BE AT USER'S SOLE RISK AND WITHOUT ANY LIABILITY OR LEGAL RESPONSIBILITY OF MWH.

**DRAWING REFERENCE(S):**  
\* EXISTING TOPOGRAPHY BASED UPON LIDAR MAPPING BY SPATIAL INTEL, 2010, WASHINGTON STATE PLANE-NORTH, NAD83/NAVDS88.  
\* PREVIOUS TOPOGRAPHY AND PIT EXCAVATION TOPOGRAPHY BASED UPON INFORMATION PREPARED BY USMIL, INC., 1995 AND PROVIDED BY BAIN MINING COMPANY, LLC. ORIGINAL COORDINATE SYSTEM USED IN USMIL MAPPING (NAD27/NAVDS88) HAS BEEN CONVERTED TO WASHINGTON STATE PLANE-NORTH, NAD83/NAVDS88 COORDINATES.

DESIGNED BY	S MCMANUS	06-15
DRAWN BY	C ESPOSITO	06-15
CHECKED BY	T KELLEY	06-15
APPROVED BY	C STRACHAN	06-15
PROJECT MANAGER	V DRAIN	06-15



PROJECT LOCATION	WELLPINIT, WASHINGTON	
PROJECT	MIDNITE MINE	
TITLE	WEST POND DETAILS (3 OF 3)	
SHEET	5-22	REVISION 3
FILE NAME	5-14	DATE JUNE 2015

