

KEY MAP
NOT TO SCALE

LEGEND:

-  DEMOLITION SCHEDULED FOR EARLY WORKS
-  DEMOLITION SCHEDULED FOR PHASE 1
-  DEMOLITION SCHEDULED FOR PHASE 2
-  DEMOLITION OR REMOVAL SCHEDULED FOR PHASE 3
-  EXISTING PIPELINE (NOTE 2)

NOTES:

1. EXISTING BURIED AND UNBURIED PIPELINES AND OTHER STRUCTURES (SUCH AS MANHOLES, VAULTS, ETC.) NOT IDENTIFIED ON THIS DRAWING WILL BE DEMOLISHED CONCURRENT WITH WASTE EXCAVATION.
2. EXISTING PIPELINES AND PUMPING FACILITIES TO BE DEMOLISHED IN ACCORDANCE WITH SEQUENCING PRESENTED IN SECTION 4.

F:\AKER\PI\PINT03\MW\GLOBAL\COM\AM\PROJECTS\03\DOCUMENTS\FTC2\NEWMONT\MIDNIGHT MINE\RD-RA\015-SHEET SET\2015-01-01_BODR_08_DEMO\8-1.dwg
 E 2,310,000
 N 3,555,000

REV	DESCRIPTION	TEC-I	ENG	DATE
3	ISSUED FOR 100% DESIGN	KR	SM	06-15
2	ISSUED FOR 90% DESIGN	CF	CS	07-14
1	ISSUED FOR 60% DESIGN	KT	SM	12-13
0	ISSUED FOR 30% DESIGN	DM	SM	12-12

DISCLAIMER:
 THIS DRAWING WAS DEVELOPED THROUGH THE APPLICATION OF PROFESSIONAL ENGINEERING SKILL AND PROPRIETARY METHODOLOGIES, PROCESSES AND KNOW HOW OF MWH AS AUTHOR ALL PURSUANT TO THE TERMS OF A CONTRACTUAL SCOPE OF WORK GOVERNING ITS PREPARATION. THIS DRAWING MAY NOT BE USED OR MODIFIED OTHER THAN IN STRICT ACCORDANCE WITH THE TERMS OF THE GOVERNING CONTRACT AND SCOPE OF WORK OR OTHERWISE ABSENT THE INVOLVEMENT AND CONSENT OF THE AUTHOR. ANY ALTERATION OR ADAPTATION OF THIS DRAWING SHALL BE CONSISTENT WITH THE AUTHOR'S CONTRACTUAL AND PROPRIETARY RIGHTS AND BE AT USER'S SOLE RISK AND WITHOUT ANY LIABILITY OR LEGAL RESPONSIBILITY OF MWH.



DRAWING REFERENCE(S):
 * EXISTING TOPOGRAPHY BASED UPON LIDAR MAPPING BY SPATIAL INTEL 2010, WASHINGTON STATE PLANE-NORTH, NAD83/NAVDS88.
 * EXISTING TOPOGRAPHY AND PIT EXCAVATION TOPOGRAPHY BASED UPON INFORMATION PREPARED BY USMIL, INC. 1995 AND PROVIDED BY DAWN MINING COMPANY, LLC. ORIGINAL COORDINATE SYSTEM USED IN USMIL MAPPING (NAD83/NAVDS88) HAS BEEN CONVERTED TO WASHINGTON STATE PLANE-NORTH, NAD83/NAVDS88 COORDINATES.

DESIGNED BY	S MCMANUS	06-15
DRAWN BY	K REED	06-15
CHECKED BY	C STRACHAN	06-15
APPROVED BY	C STRACHAN	06-15
PROJECT MANAGER	V DRAIN	06-15



PROJECT LOCATION	WELLPINIT, WASHINGTON	
PROJECT	MIDNITE MINE	
TITLE	DEMOLITION PLAN - MIDNITE MINE SITE	

	SHEET	8-1	REVISION	3
	FILE NAME	8-1	DATE	JUNE 2015

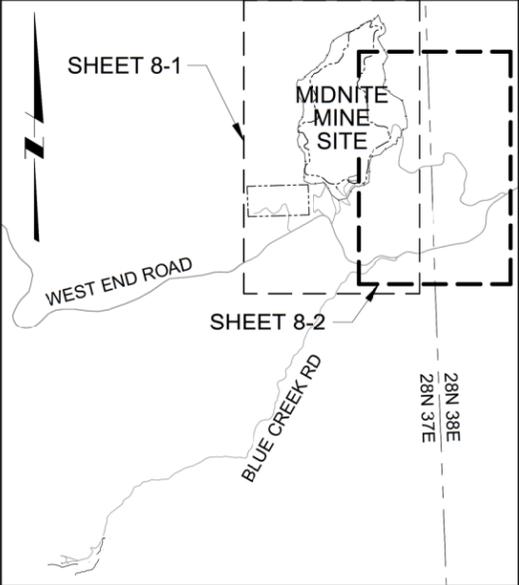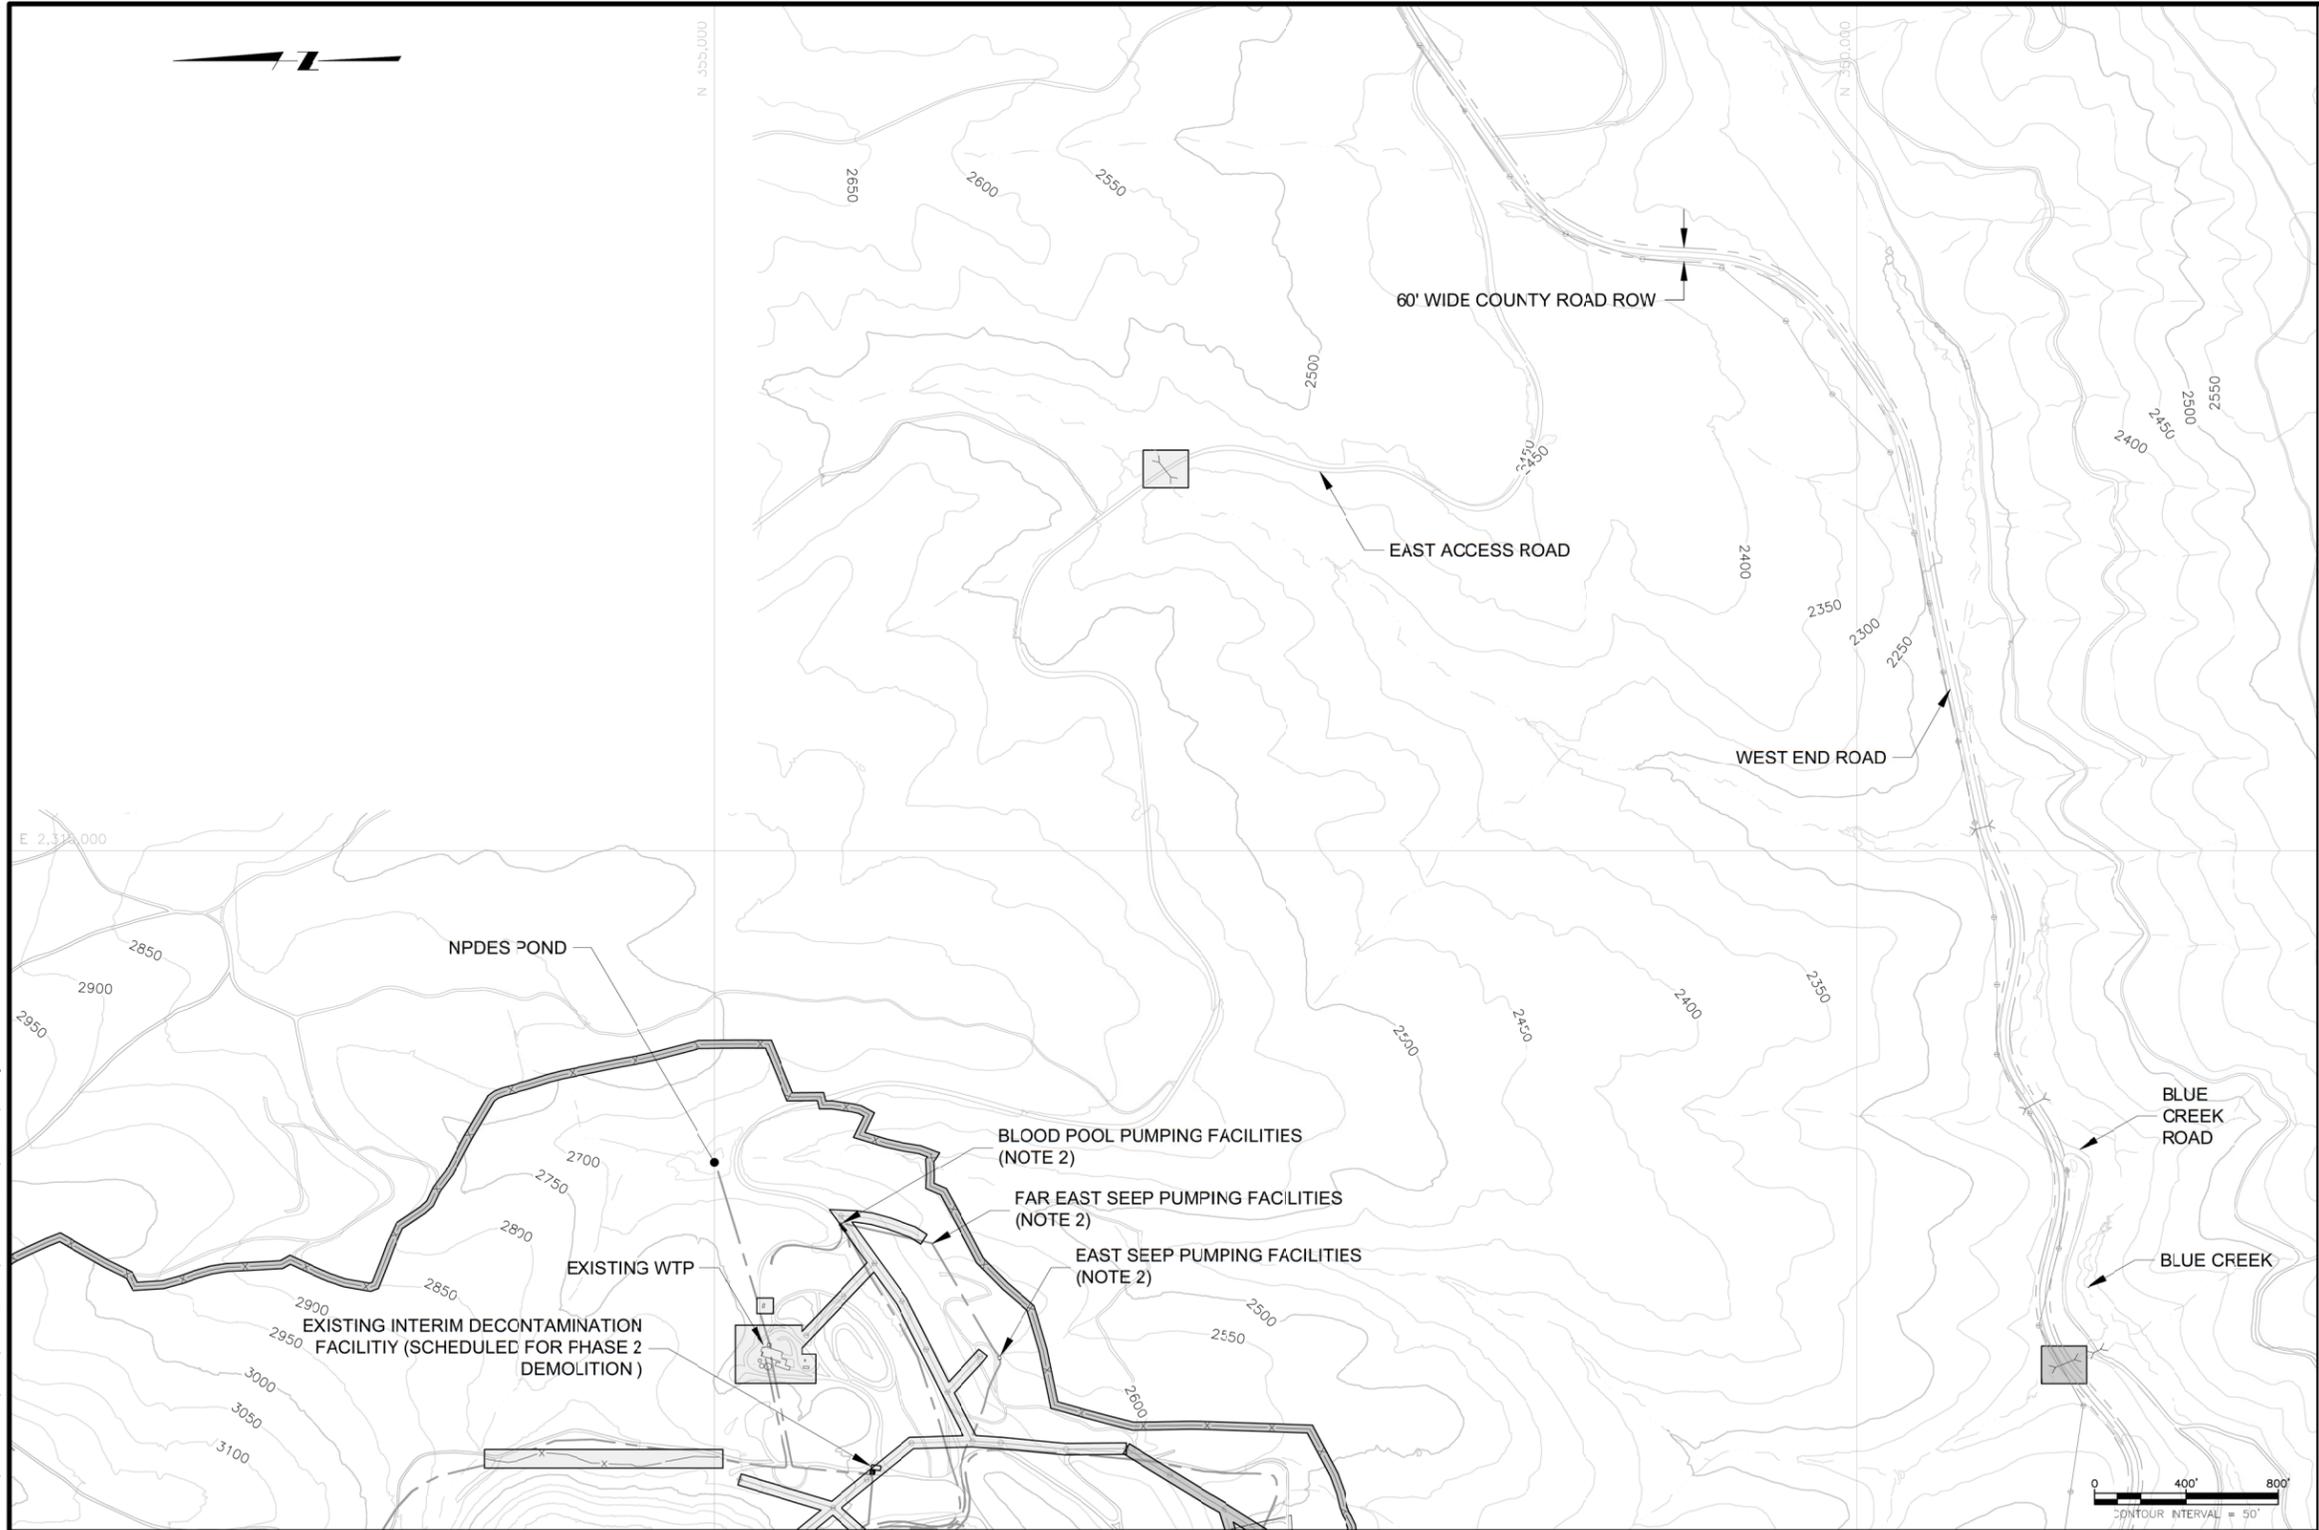

KEY MAP
NOT TO SCALE

LEGEND:

- DEMOLITION SCHEDULED FOR EARLY WORKS
- DEMOLITION SCHEDULED FOR PHASE 1
- DEMOLITION SCHEDULED FOR PHASE 2
- DEMOLITION OR REMOVAL SCHEDULED FOR PHASE 3
- EXISTING PIPELINE (NOTE 2)

NOTES:

1. EXISTING BURIED AND UNBURIED PIPELINES AND OTHER STRUCTURES (SUCH AS MANHOLES, VAULTS, ETC.) NOT IDENTIFIED ON THIS DRAWING WILL BE DEMOLISHED CONCURRENT WITH WASTE EXCAVATION.
2. EXISTING PIPELINES AND PUMPING FACILITIES TO BE DEMOLISHED IN ACCORDANCE WITH SEQUENCING PRESENTED IN SECTION 4.

PW:\AMER\PROJECTS\MIDNIGHT MINE\RD-RA\013-SHEET SET\2015-01-B00R\08_DEMO-8-1.dwg

ISSUE/REV	DESCRIPTION	TECH	ENG	DATE
3	ISSUED FOR 100% DESIGN	KR	SM	06-15
2	ISSUED FOR 90% DESIGN	CF	CS	07-14
1	ISSUED FOR 60% DESIGN	KT	SM	12-13
0	ISSUED FOR 30% DESIGN	DM	SM	12-12

DISCLAIMER:
THIS DRAWING WAS DEVELOPED THROUGH THE APPLICATION OF PROFESSIONAL ENGINEERING SKILL AND PROPRIETARY METHODOLOGIES, PROCESSES AND KNOW HOW OF MWH AS AUTHOR ALL PURSUANT TO THE TERMS OF A CONTRACTUAL SCOPE OF WORK COVERING ITS PREPARATION. THIS DRAWING MAY NOT BE USED OR MODIFIED OTHER THAN IN STRICT ACCORDANCE WITH THE TERMS OF THE GOVERNING CONTRACT AND SCOPE OF WORK OR OTHERWISE ABSENT THE INVOLVEMENT AND CONSENT OF THE AUTHOR. ANY ALTERATION OR ADAPTATION OF THIS DRAWING SHALL BE CONSISTENT WITH THE AUTHOR'S CONTRACTUAL AND PROPRIETARY RIGHTS AND BE AT USER'S SOLE RISK AND WITHOUT ANY LIABILITY OR LEGAL RESPONSIBILITY OF MWH.


DRAWING REFERENCE(S):
 * EXISTING TOPOGRAPHY BASED UPON LIDAR MAPPING BY SPATIAL INTEL 2010, WASHINGTON STATE PLANE-NORTH, NAD83/NAVOD88.
 * EXISTING TOPOGRAPHY AND FIT EXCAVATION TOPOGRAPHY BASED UPON INFORMATION PREPARED BY USM, INC. 1995 AND PROVIDED BY BAWN MINING COMPANY, LLC ORIGINAL COORDINATE SYSTEM USED IN USM MAPPING (NAD27/NAVOD29) HAS BEEN CONVERTED TO WASHINGTON STATE PLANE-NORTH, NAD83/NAVOD88 COORDINATES.

DESIGNED BY	S MCMANUS	06-15
DRAWN BY	K REED	06-15
CHECKED BY	C STRACHAN	06-15
APPROVED BY	C STRACHAN	06-15
PROJECT MANAGER	V DRAIN	06-15



PROJECT LOCATION	WELLPINIT, WASHINGTON	
PROJECT	MIDNITE MINE	
TITLE	DEMOLITION PLAN - EAST ACCESS ROAD	

	SHEET	8-2	REVISION	3
	FILE NAME	8-1	DATE	JUNE 2015

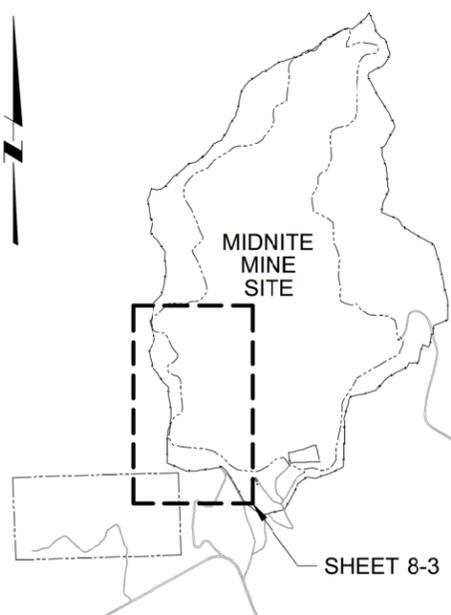


KEY MAP
NOT TO SCALE

LEGEND:

DEMOLITION OR REMOVAL SCHEDULED FOR PHASE 3

NOTE:

1. REMOVE COLLECTION SUMP DRAIN PIPELINE BETWEEN VALVE BOX AND WESTERN DRAINAGE PUMPING FACILITIES AFTER PROPOSED WTP IS OPERATIONAL AND SOUTH POND PIPELINE TO WTP IS CONSTRUCTED. REMOVE COLLECTION SUMP DRAIN PIPELINE BETWEEN VALVE BOX AND GEOMEMBRANE-LINED COLLECTION SUMP CONCURRENTLY WITH DEMOLITION OF THE GEOMEMBRANE-LINED COLLECTION SUMP.

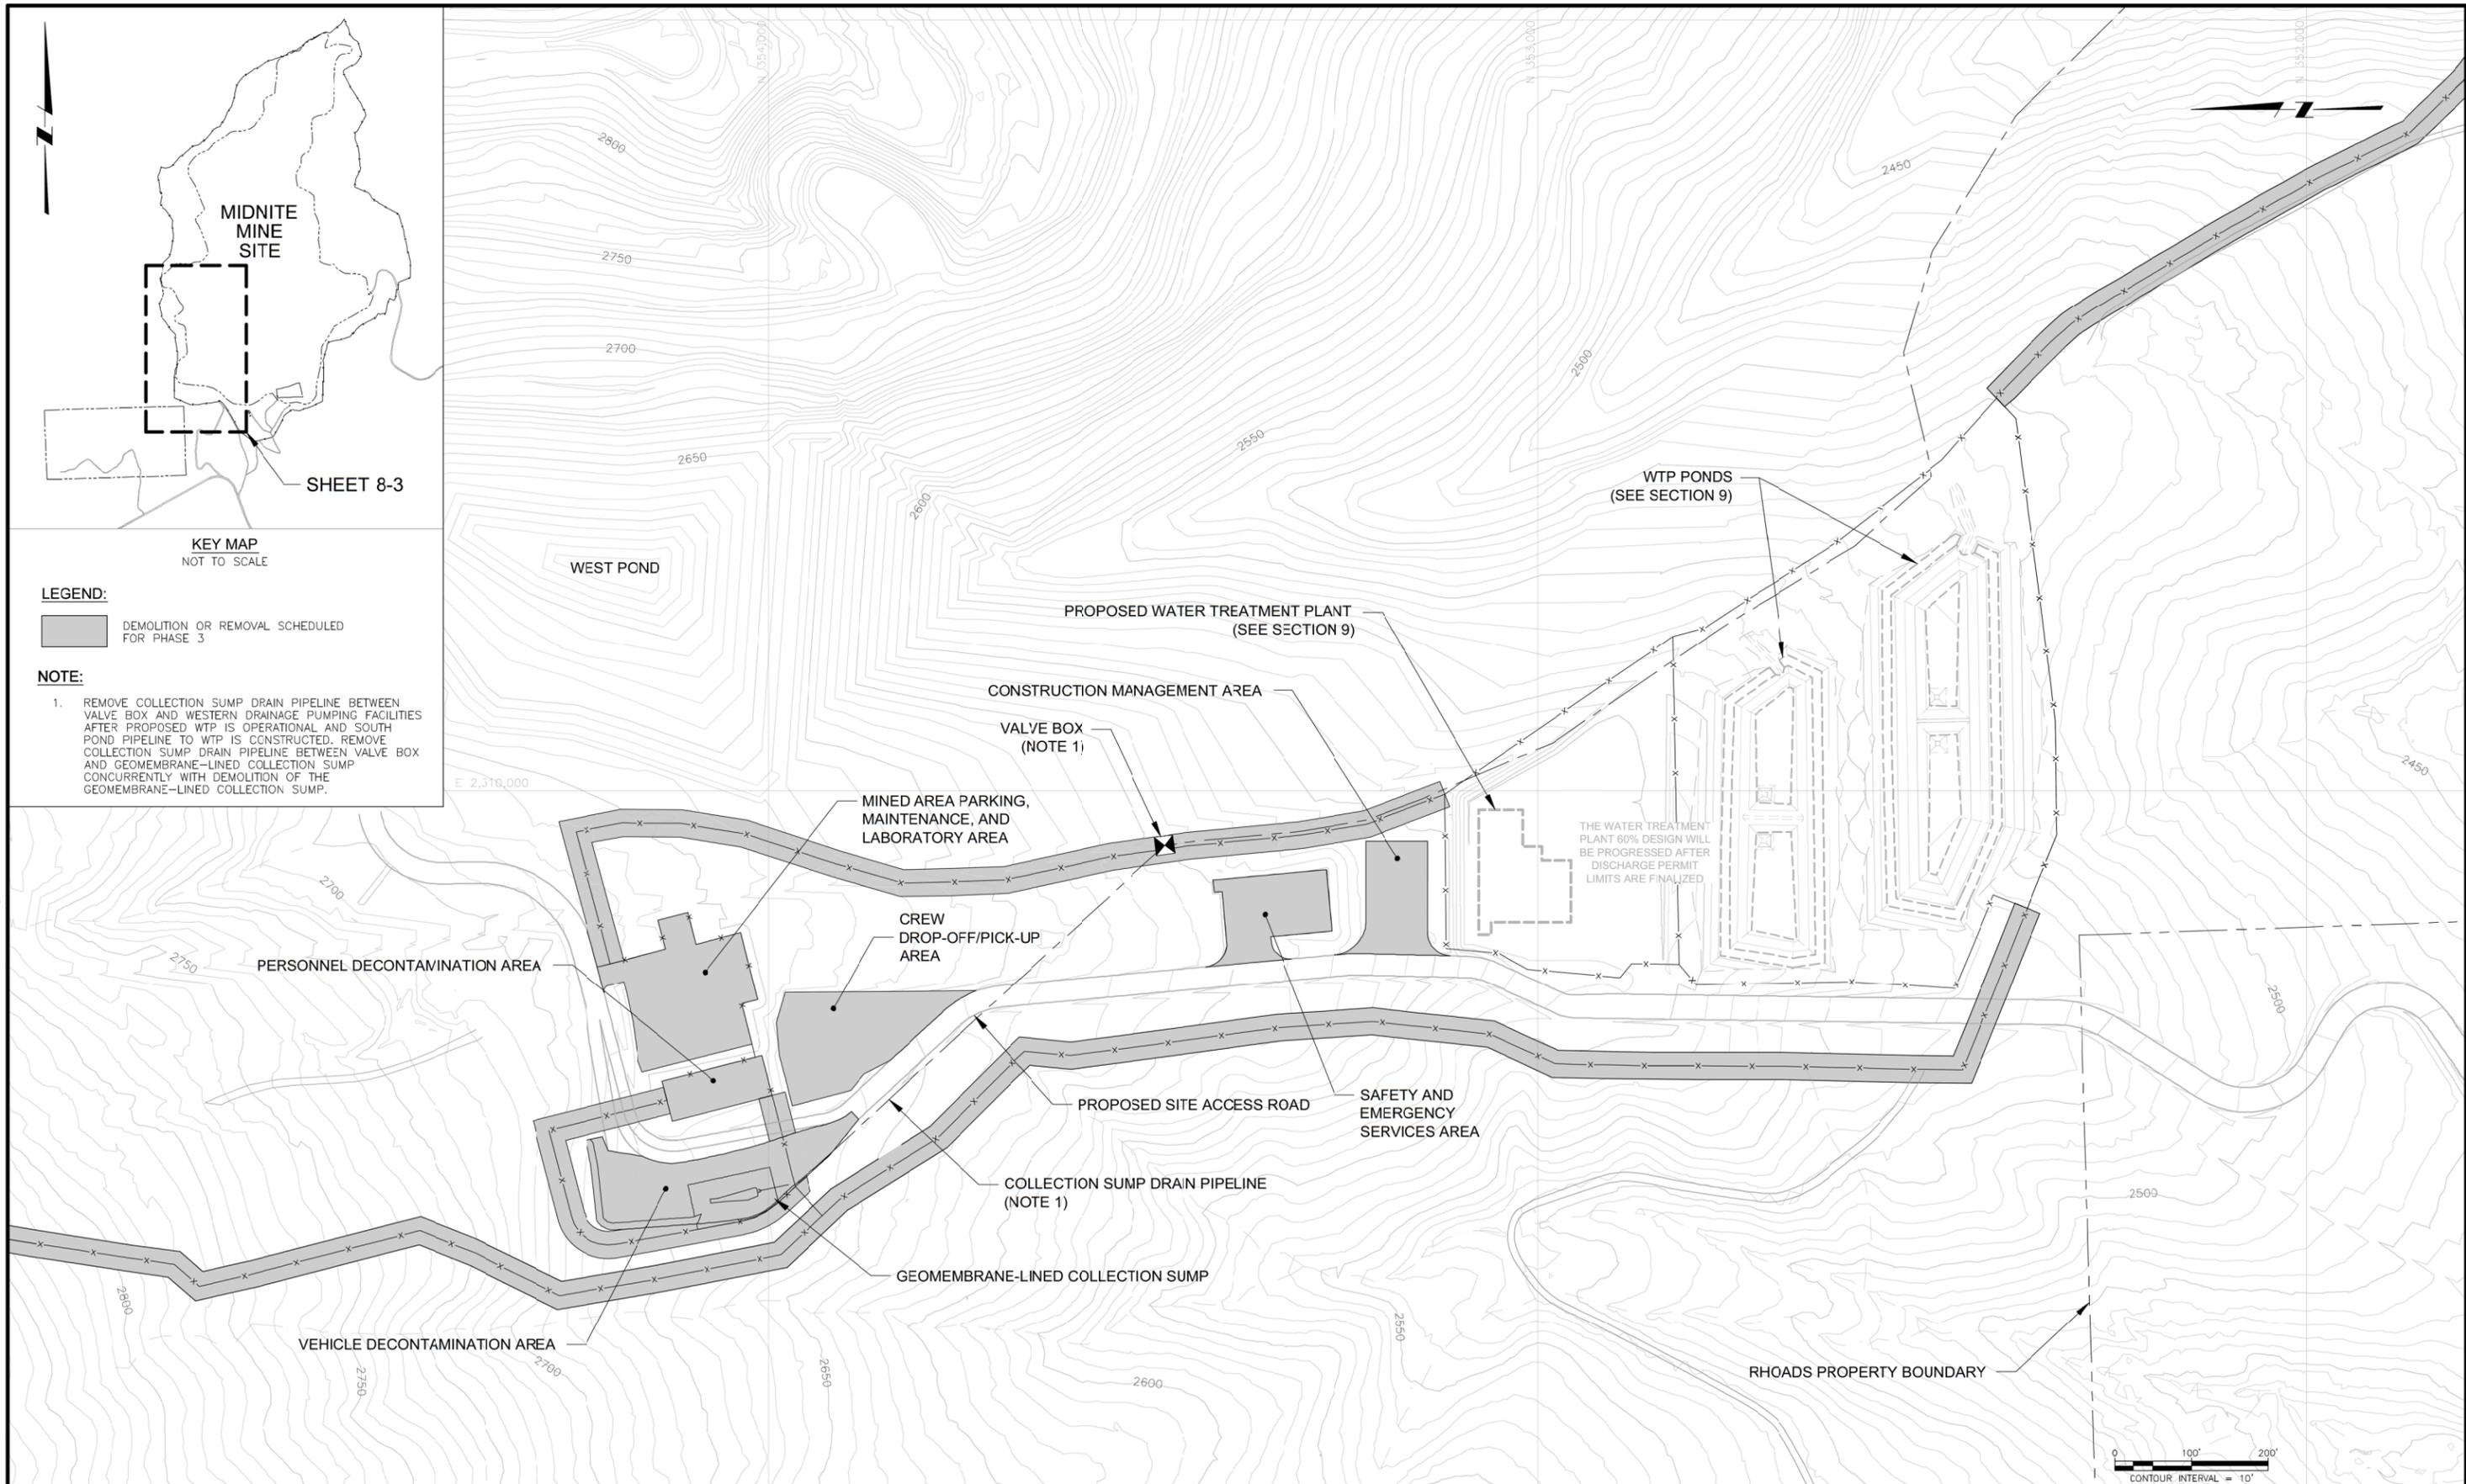

P:\AKER\PI\PINT03\MW\GLOBAL.COM_AM_PROJECTS\03\DOCUMENTS\T02_NEWMONT\MIDNIGHT MINE\RD-RA\015-SHEET SET\2015-01-01_BODR_08_DEMO\8-3.dwg

ISSUE	REV	DESCRIPTION	TEC-I	ENG	DATE
3		ISSUED FOR 100% DESIGN	KR	SM	06-15
2		ISSUED FOR 90% DESIGN	CF	CS	07-14
1		ISSUED FOR 60% DESIGN	KT	SM	12-13
0		ISSUED FOR 30% DESIGN	DM	SM	12-12

DISCLAIMER:
THIS DRAWING WAS DEVELOPED THROUGH THE APPLICATION OF PROFESSIONAL ENGINEERING SKILL AND PROPRIETARY METHODOLOGIES, PROCESSES AND KNOW HOW OF MWH AS AUTHOR ALL PURSUANT TO THE TERMS OF A CONTRACTUAL SCOPE OF WORK GOVERNING ITS PREPARATION. THIS DRAWING MAY NOT BE USED OR MODIFIED OTHER THAN IN STRICT ACCORDANCE WITH THE TERMS OF THE GOVERNING CONTRACT AND SCOPE OF WORK OR OTHERWISE ABSENT THE INVOLVEMENT AND CONSENT OF THE AUTHOR. ANY ALTERATION OR ADAPTATION OF THIS DRAWING SHALL BE CONSISTENT WITH THE AUTHOR'S CONTRACTUAL AND PROPRIETARY RIGHTS AND BE AT USER'S SOLE RISK AND WITHOUT ANY LIABILITY OR LEGAL RESPONSIBILITY OF MWH.

DRAWING REFERENCE(S):
 * EXISTING TOPOGRAPHY BASED UPON LIDAR MAPPING BY SPATIAL INTEL 2010, WASHINGTON STATE PLANE-NORTH, NAD83/NAVDS88.
 * PREMINE TOPOGRAPHY AND PIT EXCAVATION TOPOGRAPHY BASED UPON INFORMATION PREPARED BY USMA, INC. (199) AND PROVIDED BY BROWN MINING COMPANY, LLC. ORIGINAL COORDINATE SYSTEM USED IN USMA MAPPING (NAD83/NAVDS88) HAS BEEN CONVERTED TO WASHINGTON STATE PLANE-NORTH, NAD83/NAVDS88 COORDINATES.


DESIGNED BY	S MCMANUS	06-15
DRAWN BY	K REED	06-15
CHECKED BY	C STRACHAN	06-15
APPROVED BY	C STRACHAN	06-15
PROJECT MANAGER	V DRAIN	06-15



PROJECT LOCATION	WELLPINIT, WASHINGTON	
PROJECT	MIDNITE MINE	
TITLE	DEMOLITION AND REMOVAL PLAN - CONSTRUCTION SUPPORT FACILITIES	
SHEET	8-3	REVISION 3
FILE NAME	8-3	DATE JUNE 2015



NOTE:
 1. THE WATER TREATMENT PLANT 60% DESIGN WILL BE PROGRESSED AFTER DISCHARGE PERMIT LIMITS ARE FINALIZED.

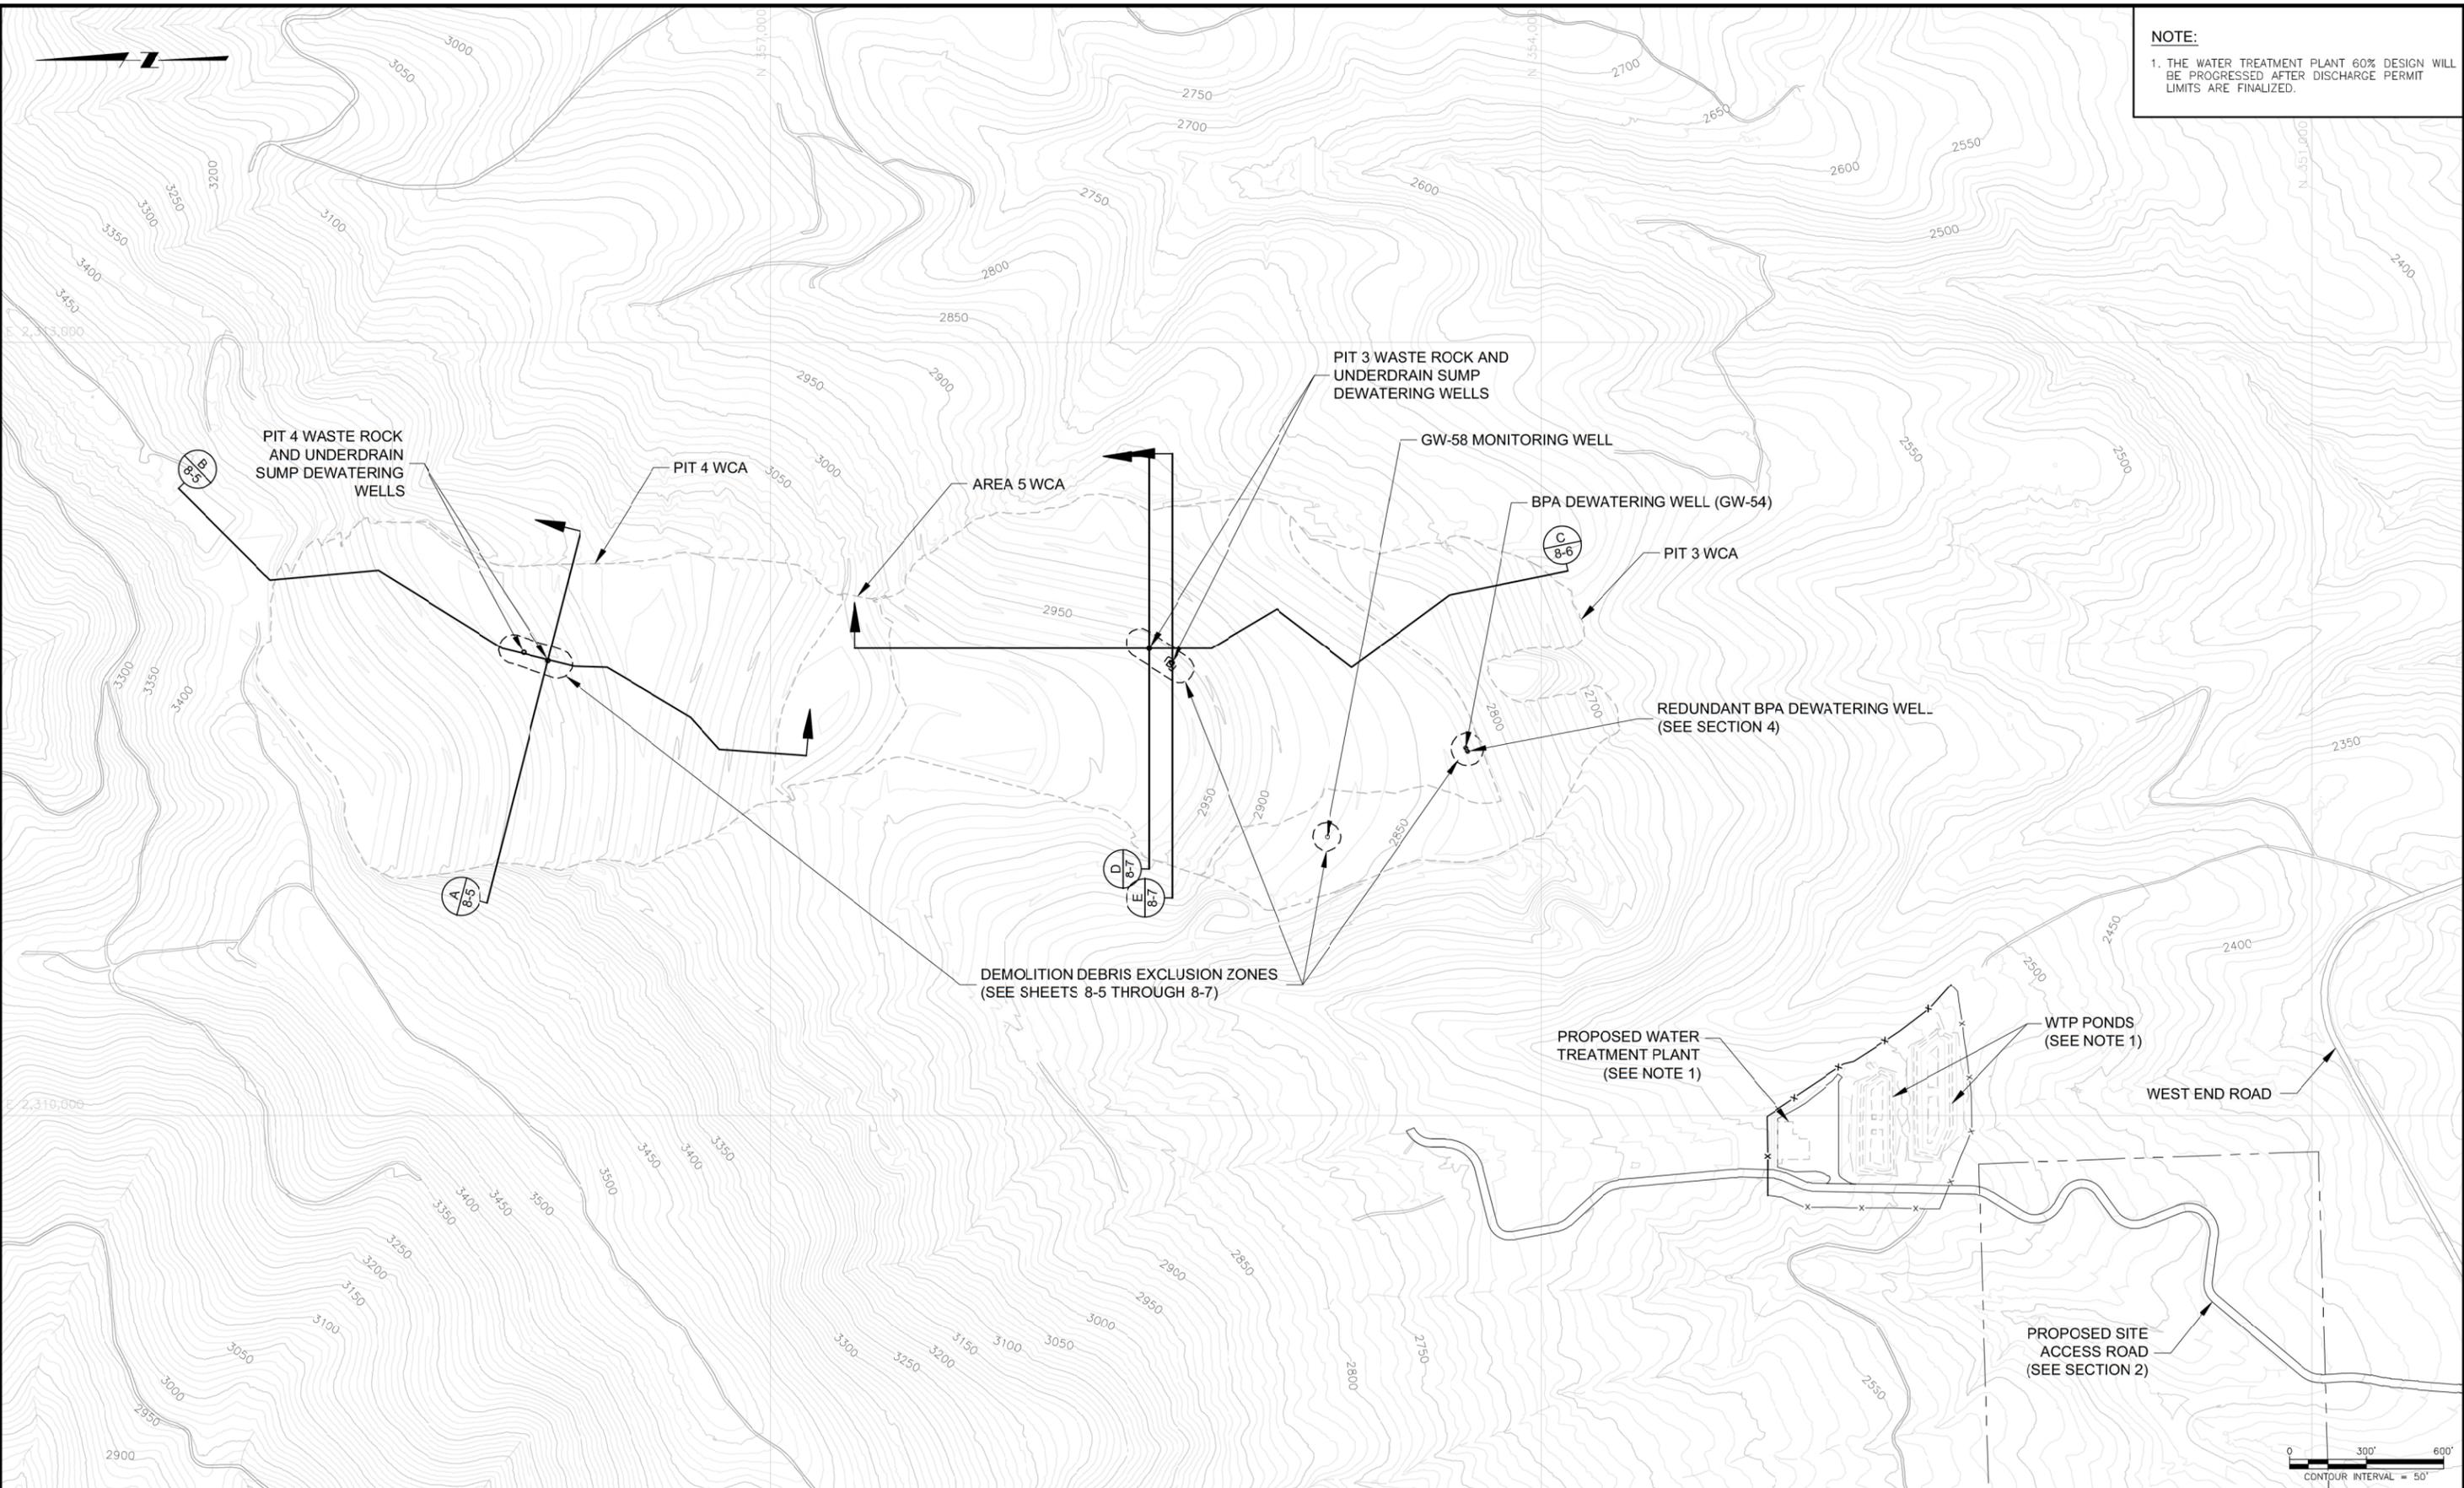

P:\A\ER\P\W\T03\MW\GLOBAL.COM\PROJECTS\03\DOCUMENTS\T03_NEWMONT\MIDNIGHT MINE\RD-RA\013-SHEET SET\2015-01-01_BODR_08_DEMO-8-4.dwg

REV	ISSUE	DESCRIPTION	TEC-I	ENG	DATE
3	ISSUED FOR 100% DESIGN		KR	SM	06-15
2	ISSUED FOR 90% DESIGN		CF	CS	07-14

DISCLAIMER:
 THIS DRAWING WAS DEVELOPED THROUGH THE APPLICATION OF PROFESSIONAL ENGINEERING SKILL AND PROPRIETARY METHODOLOGIES, PROCESSES AND KNOW HOW OF MWH AS AUTHOR ALL PURSUANT TO THE TERMS OF A CONTRACTUAL SCOPE OF WORK GOVERNING ITS PREPARATION. THIS DRAWING MAY NOT BE USED OR MODIFIED OTHER THAN IN STRICT ACCORDANCE WITH THE TERMS OF THE GOVERNING CONTRACT AND SCOPE OF WORK OR OTHERWISE ABSENT THE INVOLVEMENT AND CONSENT OF THE AUTHOR. ANY ALTERATION OR ADAPTATION OF THIS DRAWING SHALL BE CONSISTENT WITH THE AUTHOR'S CONTRACTUAL AND PROPRIETARY RIGHTS AND BE AT USER'S SOLE RISK AND WITHOUT ANY LIABILITY OR LEGAL RESPONSIBILITY OF MWH.


DRAWING REFERENCE(S):
 * EXISTING TOPOGRAPHY BASED UPON LIDAR MAPPING BY SPATIAL INTEL 2010, WASHINGTON STATE PLANE-NORTH, NAD83/NAVDS8.
 * PREMIERE TOPOGRAPHY AND PIT EXCAVATION TOPOGRAPHY BASED UPON INFORMATION PREPARED BY USM, JULY 1995 AND PROVIDED BY DAWN MINING COMPANY, LLC. ORIGINAL COORDINATE SYSTEM USED IN USM MAPPING (NAD83/NAVDS8) HAS BEEN CONVERTED TO WASHINGTON STATE PLANE-NORTH, NAD83/NAVDS8 COORDINATES.



DESIGNED BY	S MCMANUS	06-15
DRAWN BY	K REED	06-15
CHECKED BY	C STRACHAN	06-15
APPROVED BY	C STRACHAN	06-15
PROJECT MANAGER	V DRAIN	06-15





PROJECT LOCATION	WELLPINIT, WASHINGTON	
PROJECT	MIDNITE MINE	
TITLE	PLAN VIEW - DEMOLITION DEBRIS DISPOSAL ZONES	

	SHEET	8-4	REVISION	3
	FILE NAME	8-4	DATE	JUNE 2015

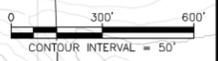


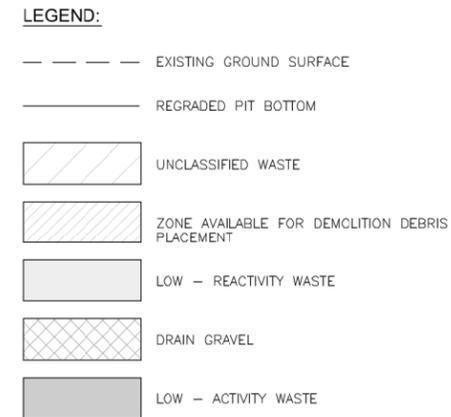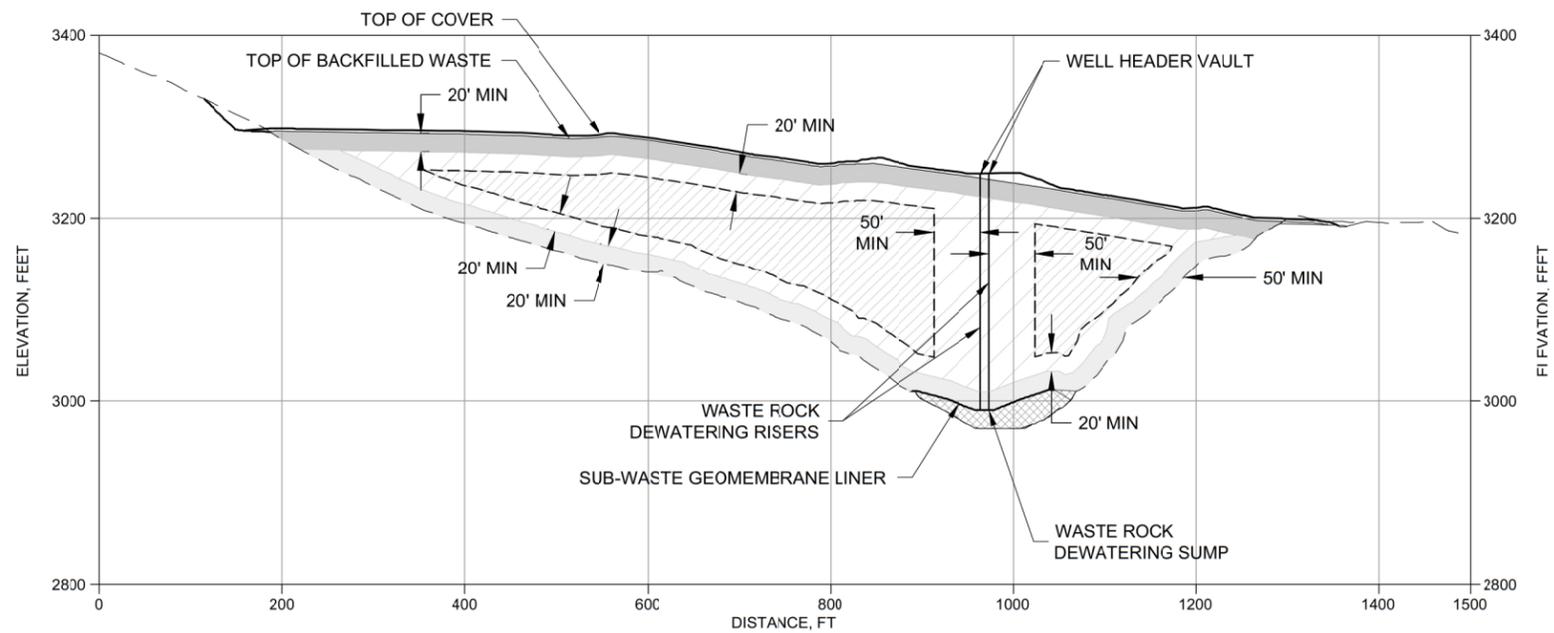

A PIT 4 DEMOLITION DEBRIS DISPOSAL
8-4

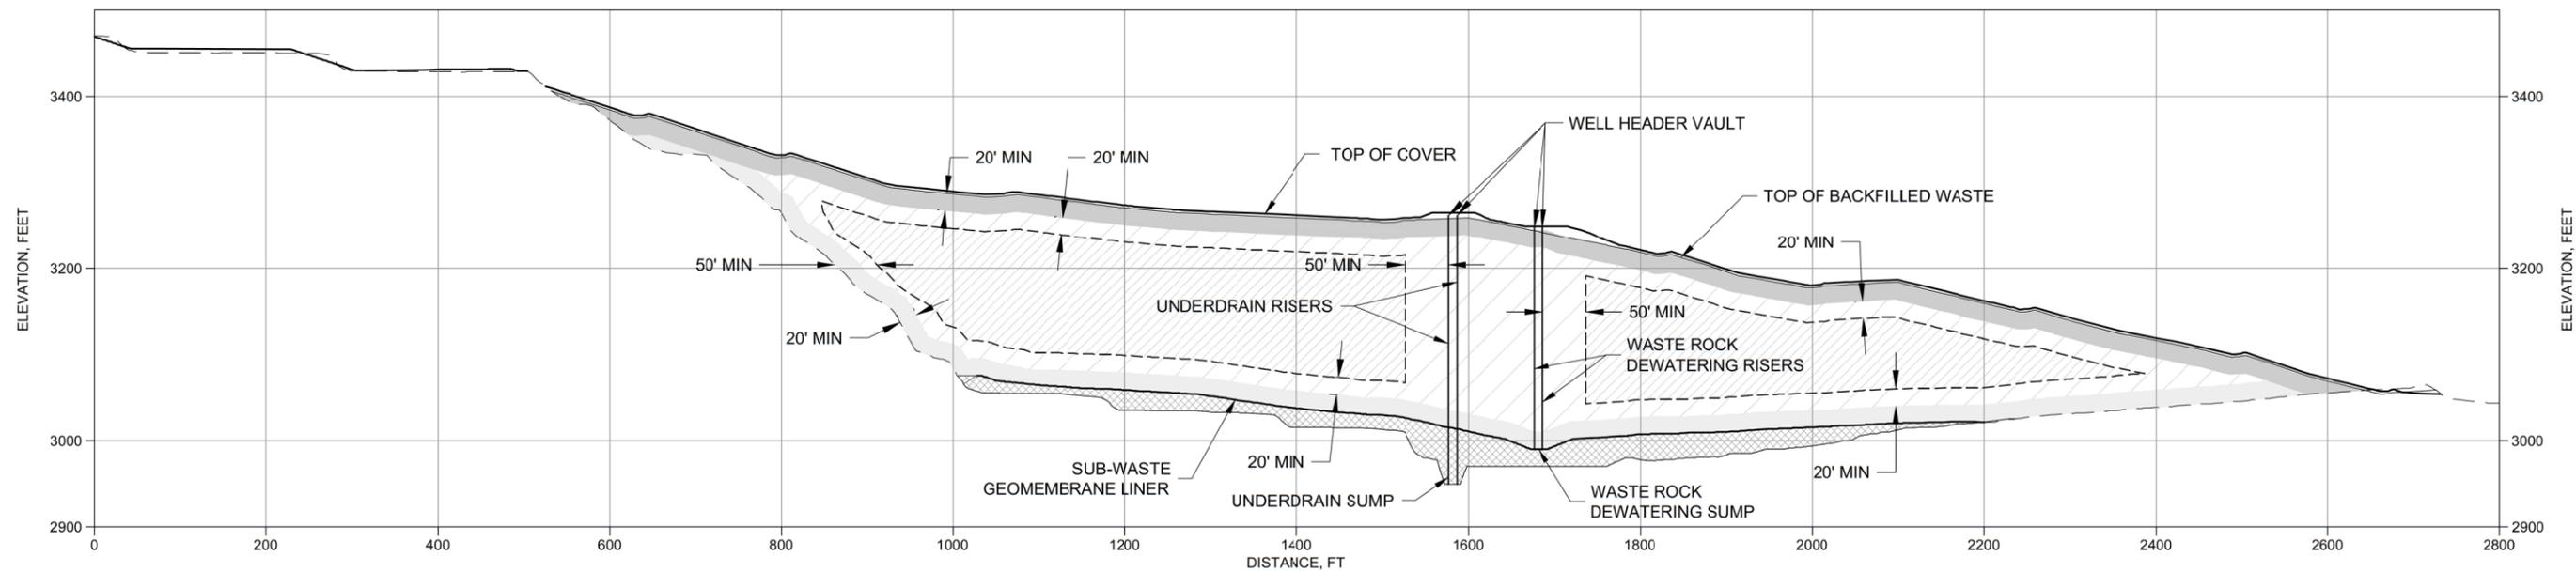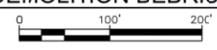

B PIT 4 DEMOLITION DEBRIS DISPOSAL
8-4

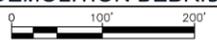

P:\AKER\PI\PIT03\MW\GLOBAL.COM\AM\PROJECTS\03\DOCUMENTS\T02\NEW\WELL\MIDNIGHT MINE\RD-RA\015-SHEET SET\2015-01-01_BODR_08_DEMO\8-5.dwg

REV	ISSUE	DESCRIPTION	TEC-I	ENG	DATE
3		ISSUED FOR 100% DESIGN	KR	SM	06-15
2		ISSUED FOR 90% DESIGN	CF	CS	07-14

DISCLAIMER:
THIS DRAWING WAS DEVELOPED THROUGH THE APPLICATION OF PROFESSIONAL ENGINEERING SKILL AND PROPRIETARY METHODOLOGIES, PROCESSES AND KNOW HOW OF MWH AS AUTHOR ALL PURSUANT TO THE TERMS OF A CONTRACTUAL SCOPE OF WORK GOVERNING ITS PREPARATION. THIS DRAWING MAY NOT BE USED OR MODIFIED OTHER THAN IN STRICT ACCORDANCE WITH THE TERMS OF THE GOVERNING CONTRACT AND SCOPE OF WORK OR OTHERWISE ABSENT THE INVOLVEMENT AND CONSENT OF THE AUTHOR. ANY ALTERATION OR ADAPTATION OF THIS DRAWING SHALL BE CONSISTENT WITH THE AUTHOR'S CONTRACTUAL AND PROPRIETARY RIGHTS AND BE AT USER'S SOLE RISK AND WITHOUT ANY LIABILITY OR LEGAL RESPONSIBILITY OF MWH.

DRAWING REFERENCE(S):
 * EXISTING TOPOGRAPHY BASED UPON LIDAR MAPPING BY SPATIAL INTEL 2010, WASHINGTON STATE PLANE-NORTH, NAD83/NAVDS8.
 * PREMIERE TOPOGRAPHY AND PIT EXCAVATION TOPOGRAPHY BASED UPON INFORMATION PREPARED BY USM, INC. 1995 AND PROVIDED BY DAWN MINING COMPANY, LLC. ORIGINAL COORDINATE SYSTEM USED IN USM MAPPING (NAD83/NAVDS8) HAS BEEN CONVERTED TO WASHINGTON STATE PLANE-NORTH, NAD83/NAVDS8 COORDINATES.


DESIGNED BY	S MCMANUS	06-15
DRAWN BY	K REED	06-15
CHECKED BY	C STRACHAN	06-15
APPROVED BY	C STRACHAN	06-15
PROJECT MANAGER	V DRAIN	06-15



PROJECT LOCATION	WELLPINIT, WASHINGTON	
PROJECT	MIDNITE MINE	
TITLE	PIT 4 - DEMOLITION DEBRIS DISPOSAL ZONES SECTIONS	

	SHEET	8-5	REVISION	3
	FILE NAME	8-5	DATE	JUNE 2015

PW:\AMER\PW\INT03\MW\GLOBAL\COM\AM\PROJECTS\03\DOCUMENTS\T02\NEW\WELLPINIT\MIDNIGHT MINE\RD-RA\015-SHEET SET\2015-01-01 BODR_08_DEMO\8-6.dwg

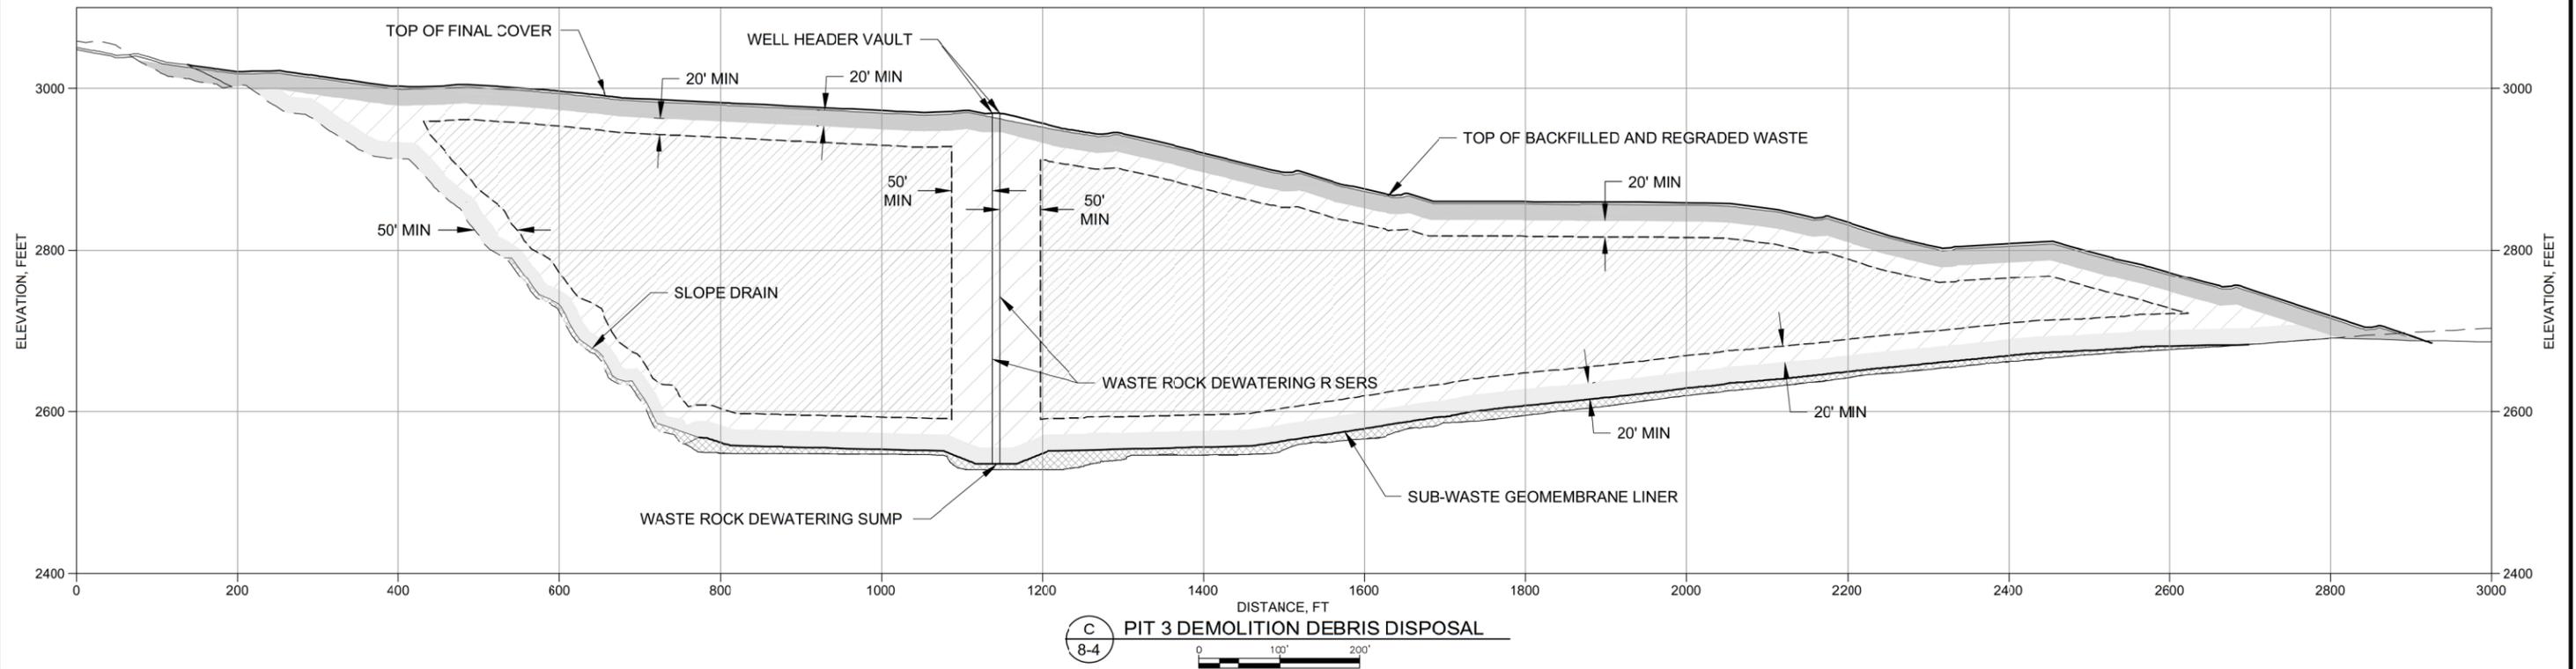

C
 8-4
 PIT 3 DEMOLITION DEBRIS DISPOSAL
 0 100' 200'

LEGEND:

- EXISTING GROUND SURFACE
- REGRADED PIT BOTTOM
- [Hatched Box] UNCLASSIFIED WASTE
- [Diagonal Hatched Box] ZONE AVAILABLE FOR DEMOLITION DEBRIS PLACEMENT
- [Light Gray Box] LOW - REACTMITY WASTE
- [Cross-hatched Box] DRAIN GRAVEL
- [Dark Gray Box] LOW - ACTIVITY WASTE

REV	ISSUE	DESCRIPTION	TEC-I	ENG	DATE
3	ISSUED FOR 100% DESIGN		KR	SM	06-15
2	ISSUED FOR 90% DESIGN		CF	CS	07-14

DISCLAIMER:
 THIS DRAWING WAS DEVELOPED THROUGH THE APPLICATION OF PROFESSIONAL ENGINEERING SKILL AND PROPRIETARY METHODOLOGIES, PROCESSES AND KNOW HOW OF MWH AS AUTHOR ALL PURSUANT TO THE TERMS OF A CONTRACTUAL SCOPE OF WORK GOVERNING ITS PREPARATION. THIS DRAWING MAY NOT BE USED OR MODIFIED OTHER THAN IN STRICT ACCORDANCE WITH THE TERMS OF THE GOVERNING CONTRACT AND SCOPE OF WORK OR OTHERWISE ABSENT THE INVOLVEMENT AND CONSENT OF THE AUTHOR. ANY ALTERATION OR ADAPTATION OF THIS DRAWING SHALL BE CONSISTENT WITH THE AUTHOR'S CONTRACTUAL AND PROPRIETARY RIGHTS AND BE AT USER'S SOLE RISK AND WITHOUT ANY LIABILITY OR LEGAL RESPONSIBILITY OF MWH.


DRAWING REFERENCE(S):
 * EXISTING TOPOGRAPHY BASED UPON LIDAR MAPPING BY SPATIAL INTEL 2010, WASHINGTON STATE PLANE-NORTH, NAD83/NAVDS8.
 * PREMIERE TOPOGRAPHY AND PIT EXCAVATION TOPOGRAPHY BASED UPON INFORMATION PREPARED BY USBM, NOV. 1995 AND PROVIDED BY DAWN MINING COMPANY, LLC. ORIGINAL COORDINATE SYSTEM USED IN USBM MAPPING (NAD83/NOV029) HAS BEEN CONVERTED TO WASHINGTON STATE PLANE-NORTH, NAD83/NAVDS8 COORDINATES.

DESIGNED BY	S MCMANUS	06-15
DRAWN BY	K REED	06-15
CHECKED BY	C STRACHAN	06-15
APPROVED BY	C STRACHAN	06-15
PROJECT MANAGER	V DRAIN	06-15




PROJECT LOCATION	WELLPINIT, WASHINGTON	
PROJECT	MIDNITE MINE	
TITLE	PIT 3 - DEMOLITION DEBRIS DISPOSAL ZONE SECTIONS (1 OF 2)	


	SHEET	8-6	REVISION	3
	FILE NAME	8-6	DATE	JUNE 2015

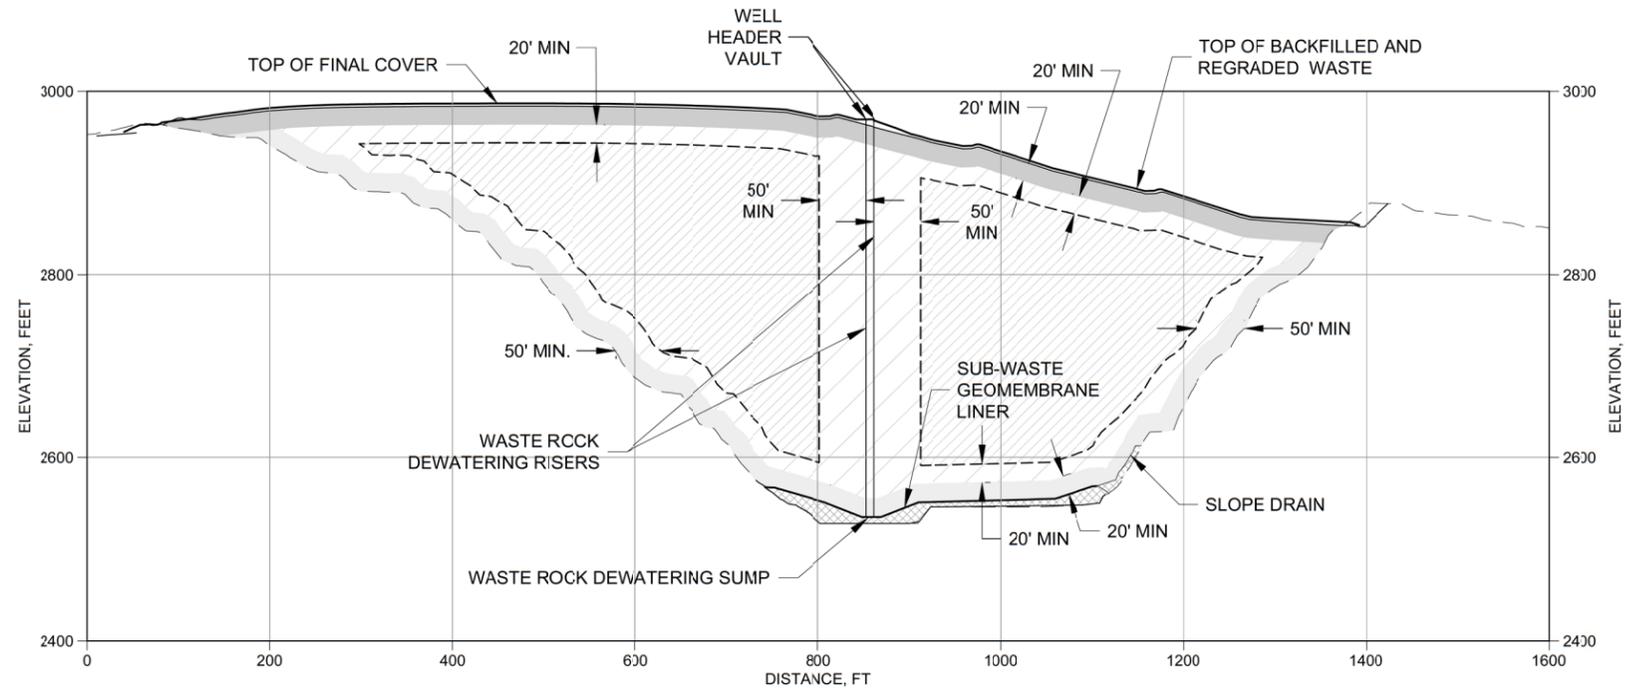


D PIT 3 DEMOLITION DEBRIS DISPOSAL
8-4

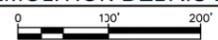

- LEGEND:**
- EXISTING GROUND SURFACE
 - REGRADED PIT BOTTOM
 - [Diagonal Hatching] UNCLASSIFIED WASTE
 - [Cross-hatching] ZONE AVAILABLE FOR DEMOLITION DEBRIS PLACEMENT
 - [Light Gray] LOW - REACTIVITY WASTE
 - [Cross-hatching] DRAIN GRAVEL
 - [Dark Gray] LOW - ACTIVITY WASTE

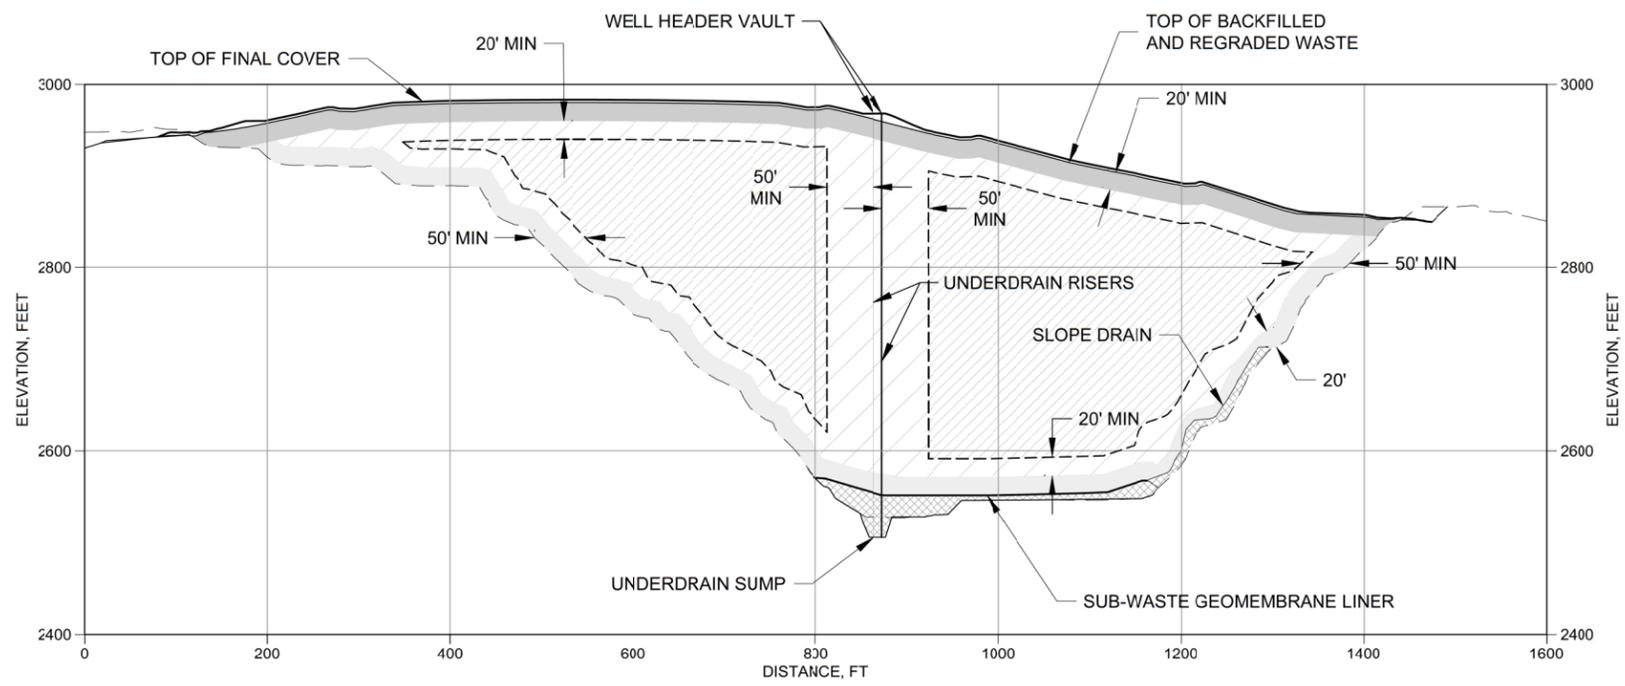

E PIT 3 DEMOLITION DEBRIS DISPOSAL
8-4

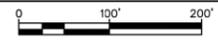

P:\AMER\P\W\T03\MW\GLOBAL.COM\AM\PROJECTS\03\DOCUMENTS\T03\NEW\T03\MIDNITE\MIDNIGHT MINE\RD-RA\013-SHEET SET\2015-01-01 BODR\08_DEMO\8-6.dwg

REV	DESCRIPTION	TECH	ENG	DATE
3	ISSUED FOR 100% DESIGN	KR	SM	06-15
2	ISSUED FOR 90% DESIGN	CF	CS	07-14

DISCLAIMER:
THIS DRAWING WAS DEVELOPED THROUGH THE APPLICATION OF PROFESSIONAL ENGINEERING SKILL AND PROPRIETARY METHODOLOGIES, PROCESSES AND KNOW HOW OF MWH AS AUTHOR ALL PURSUANT TO THE TERMS OF A CONTRACTUAL SCOPE OF WORK COVERING ITS PREPARATION. THIS DRAWING MAY NOT BE USED OR MODIFIED OTHER THAN IN STRICT ACCORDANCE WITH THE TERMS OF THE GOVERNING CONTRACT AND SCOPE OF WORK OR OTHERWISE ABSENT THE INVOLVEMENT AND CONSENT OF THE AUTHOR. ANY ALTERATION OR ADAPTATION OF THIS DRAWING SHALL BE CONSISTENT WITH THE AUTHOR'S CONTRACTUAL AND PROPRIETARY RIGHTS AND BE AT USER'S SOLE RISK AND WITHOUT ANY LIABILITY OR LEGAL RESPONSIBILITY OF MWH.

DRAWING REFERENCE(S):
* EXISTING TOPOGRAPHY BASED UPON LIDAR MAPPING BY SPATIAL INTEL 2010, WASHINGTON STATE PLANE-NORTH, NAD83/NAV088.
* PREMINE TOPOGRAPHY AND PIT EXCAVATION TOPOGRAPHY BASED UPON INFORMATION PREPARED BY CASAL, INC. 1995 AND PROVIDED BY BAWN MINING COMPANY, LLC. ORIGINAL COORDINATE SYSTEM USED IN USNM MAPPING (NAD27/NAV029) HAS BEEN CONVERTED TO WASHINGTON STATE PLANE-NORTH, NAD83/NAV088 COORDINATES.

DESIGNED BY	S MCMANUS	06-15
DRAWN BY	K REED	06-15
CHECKED BY	C STRACHAN	06-15
APPROVED BY	C STRACHAN	06-15
PROJECT MANAGER	V DRAIN	06-15



PROJECT LOCATION	WELLPINOT, WASHINGTON	
PROJECT	MIDNITE MINE	
TITLE	PIT 3 - DEMOLITION DEBRIS DISPOSAL ZONE SECTIONS (2 OF 2)	

	SHEET	8-7	REVISION	3
	FILE NAME	8-6	DATE	JUNE 2015